

GENERAL NOTES
 ALL DIMENSIONS AND EXISTING CONDITIONS
 SHALL BE CHECKED AND VERIFIED BY THE
 CONTRACTOR BEFORE PROCEEDING WITH THE WORK.
 ALL LEVELS RELATIVE TO AUSTRALIAN HEIGHT DATUM.
 DO NOT SCALE DRAWINGS.
 USE FIGURED DIMENSIONS ONLY.

Legend

NOTE:
EXTERNAL FINISHES
 REFER 9000 SERIES DRAWINGS FOR EXTERNAL FINISHES
 BRICKWORK WEEPHOLES + EXPANSION JOINTS IN ACCORDANCE
 WITH SPECIFICATIONS

Code	Description
AFG3	Aluminium Framed Glazing
AFG4	Aluminium Framed Glazing
AL01	Powdercoated Aluminium
AL02	Powdercoated Aluminium
AL03	Powdercoated Aluminium
BLK01	Blockwork, Type 01
BWK01	Brickwork, Type 01
CL01	Colorbond Cladding
CL02	Coloured Cement Sheet Cladding
DP	Downpipe
FC01	Compressed Fibre Cement Sheet
FLS01	Flashing, Type 01
FLS02	Flashing, Type 02
FN1	Fence, Type 1
GLZ01	Glass, Type 01
GLZ05	Glass, Type 05
GLZ06	Glass, Type 06
GLZ07	Glass, Type 07
HR02	Handrail, Type 02
INS	Thermal and Acoustic Insulation

OVF Overflow

SAMPLES AND PROTOTYPES
 REFER TO SPECIFICATION. PROVIDE
 PROTOTYPES OF FACADE CLADDING AND
 BRICKWORK


rev	date	name	by	chk
B	13/10/21	Issued For Construction		KYG
A	17/9/21	Issued For Building Permit & Consultant Background		KYG

fjmt studio architecture interiors landscape urban community
 melbourne sydney uk
 Level 2, 56 Hardware Lane t +61 3 9604 2500 w fjmtstudio.com


project
KORUMBURRA COMMUNITY HUB
 15 Lt Commercial Street
 Korumburra VIC 3950

title
1:100 Elevations
Elevations

scale	1:100 @ A1	first issued	5/10/20
project code	sheet no.	revision	
<KCH>	31001	B	

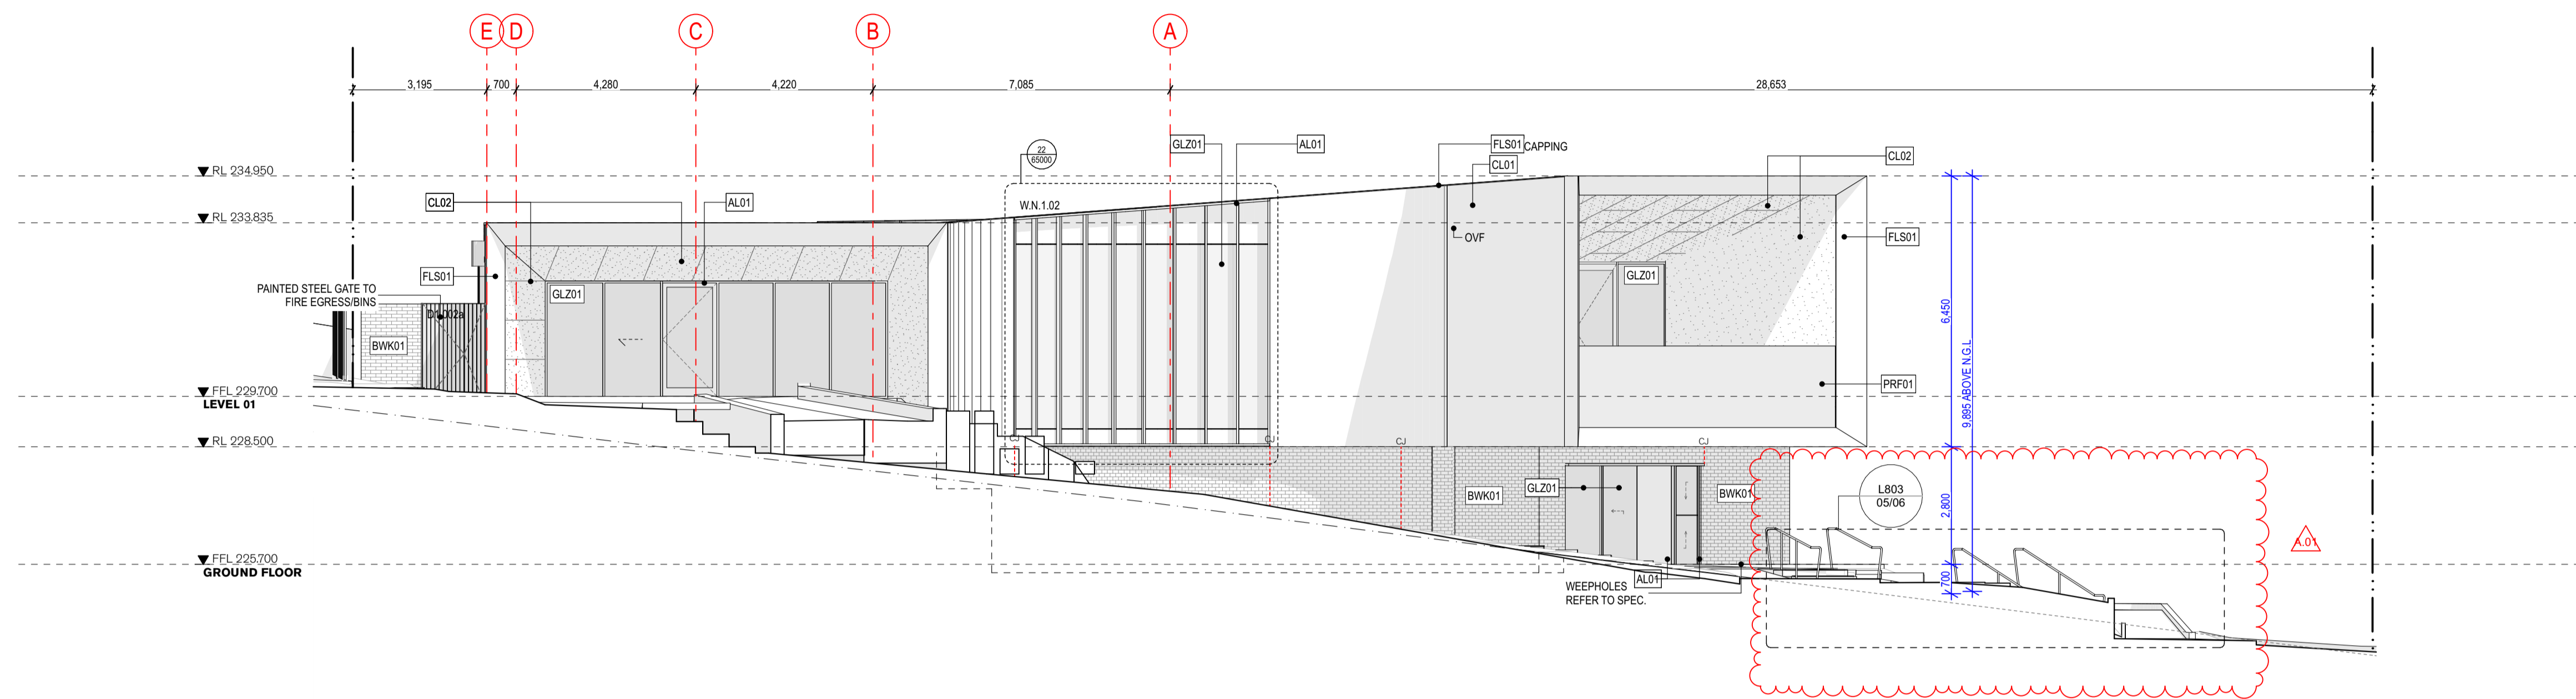

3 ELEVATION North East Elevation
 1:100

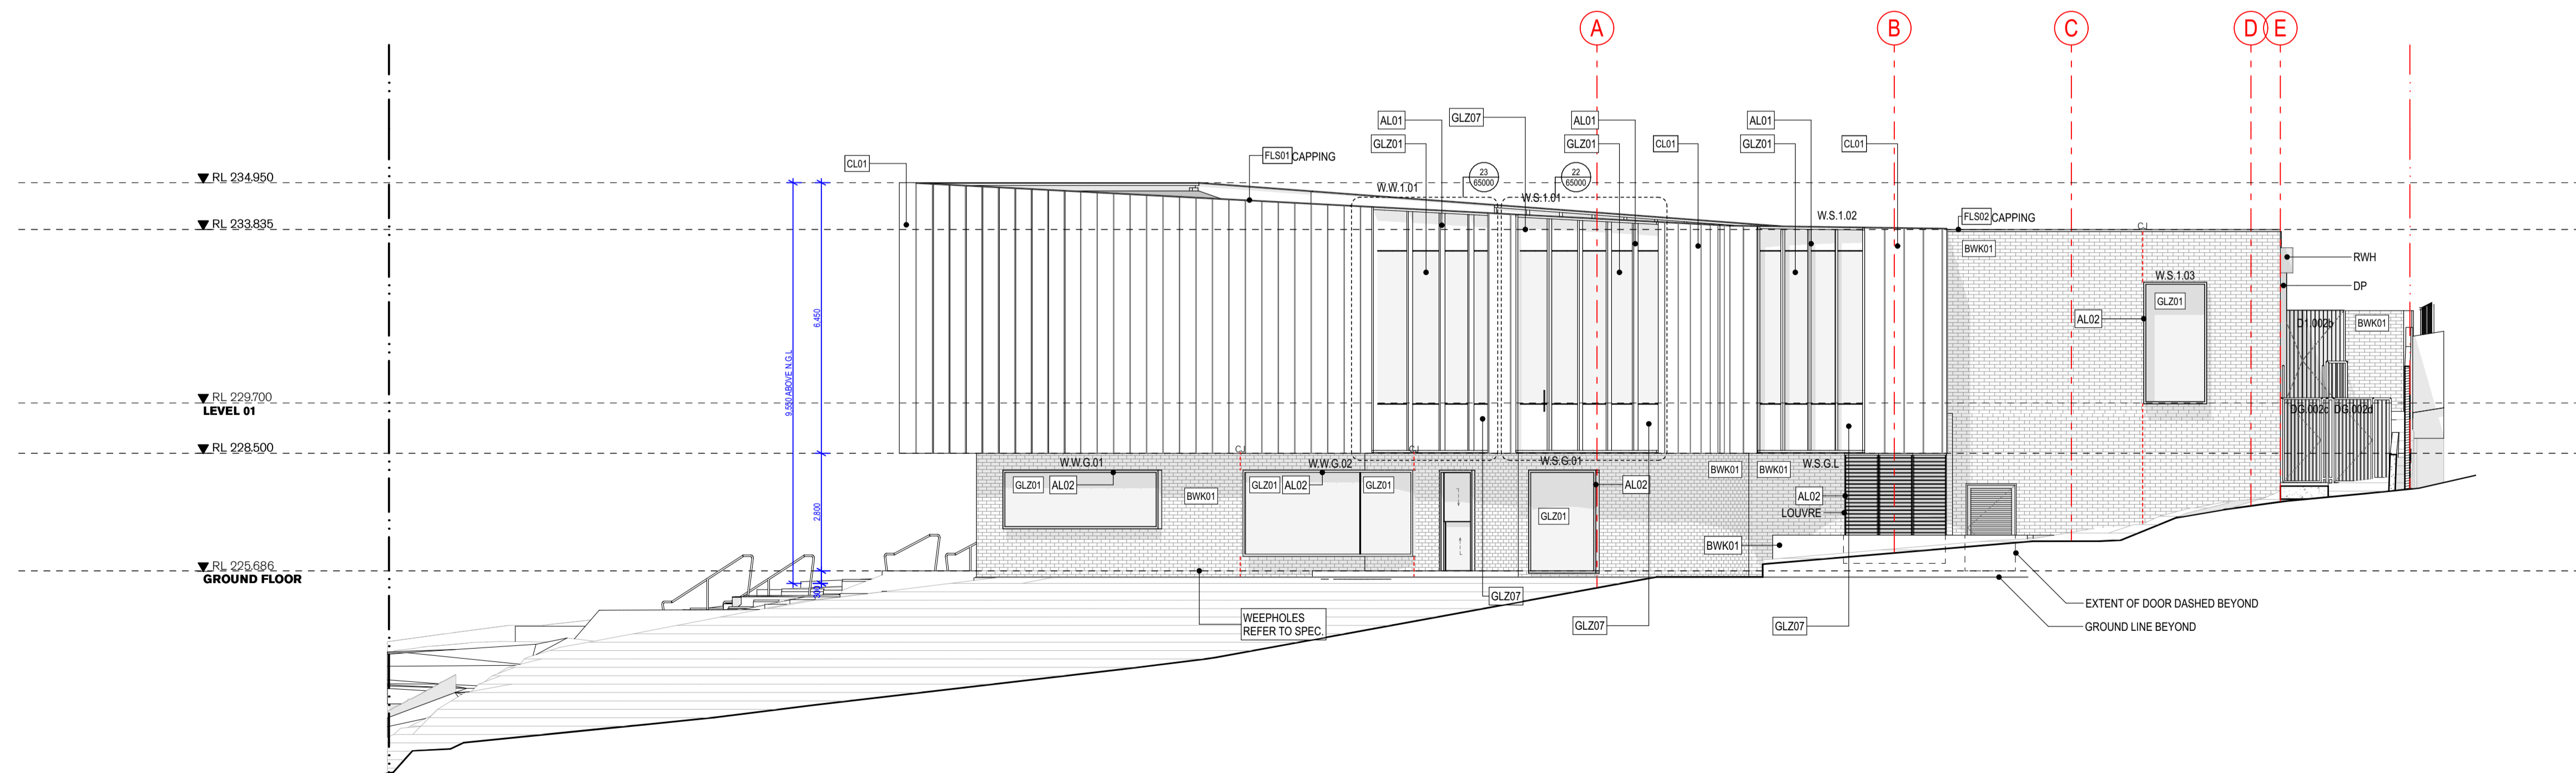

4 ELEVATION South West Elevation (new)
 1:100

Issued for Construction