
Attachment 2.1.2 Agenda - 17 April 2024

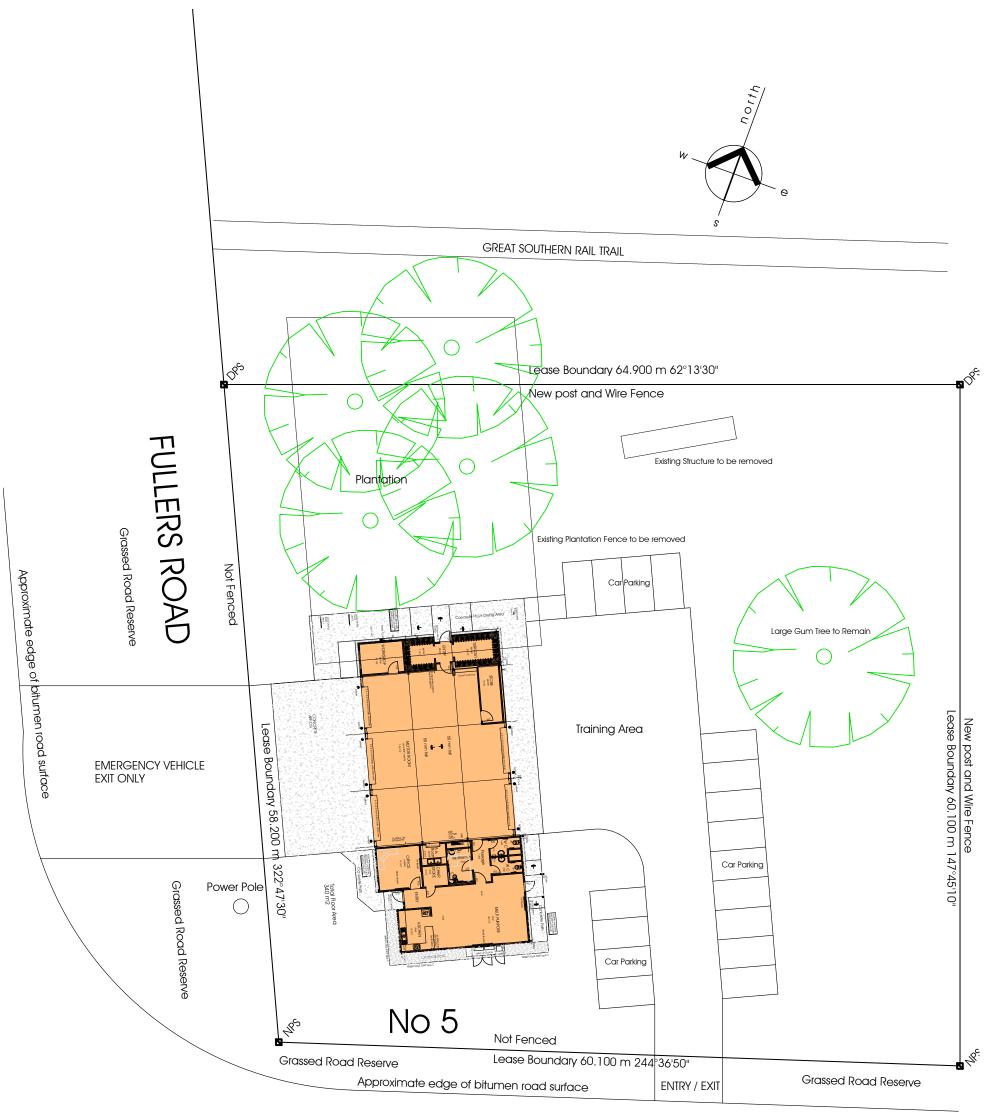

LOWER FRANKLIN ROAD

CONCEPT SITE PLAN

Scale 1:300 at A3

P5 05-02-2024 Preliminary Issue

LAND & BUILDING SERVICES

CFA

Headquarters: 4 Lakeside Drive, Burwood East, Victoria. Postal Address: P.O. Box 701, Mt Waverley, Victoria 3149 Telephone: (03) 9262 8348 Fax: (03) 9262 8358 Dwg No

2214-6 SK01 Date: FEBRUARY 2024

Scale: as noted

Sheet: 01 of 02

Drawn: LL Rev.: P5

CONCEPT SKETCH

SITE PLAN

PROPOSED FOSTER FIRE STATION FOR: COUNTRY FIRE AUTHORITY 5 LOWER FRANKLIN ROAD, FOSTER