




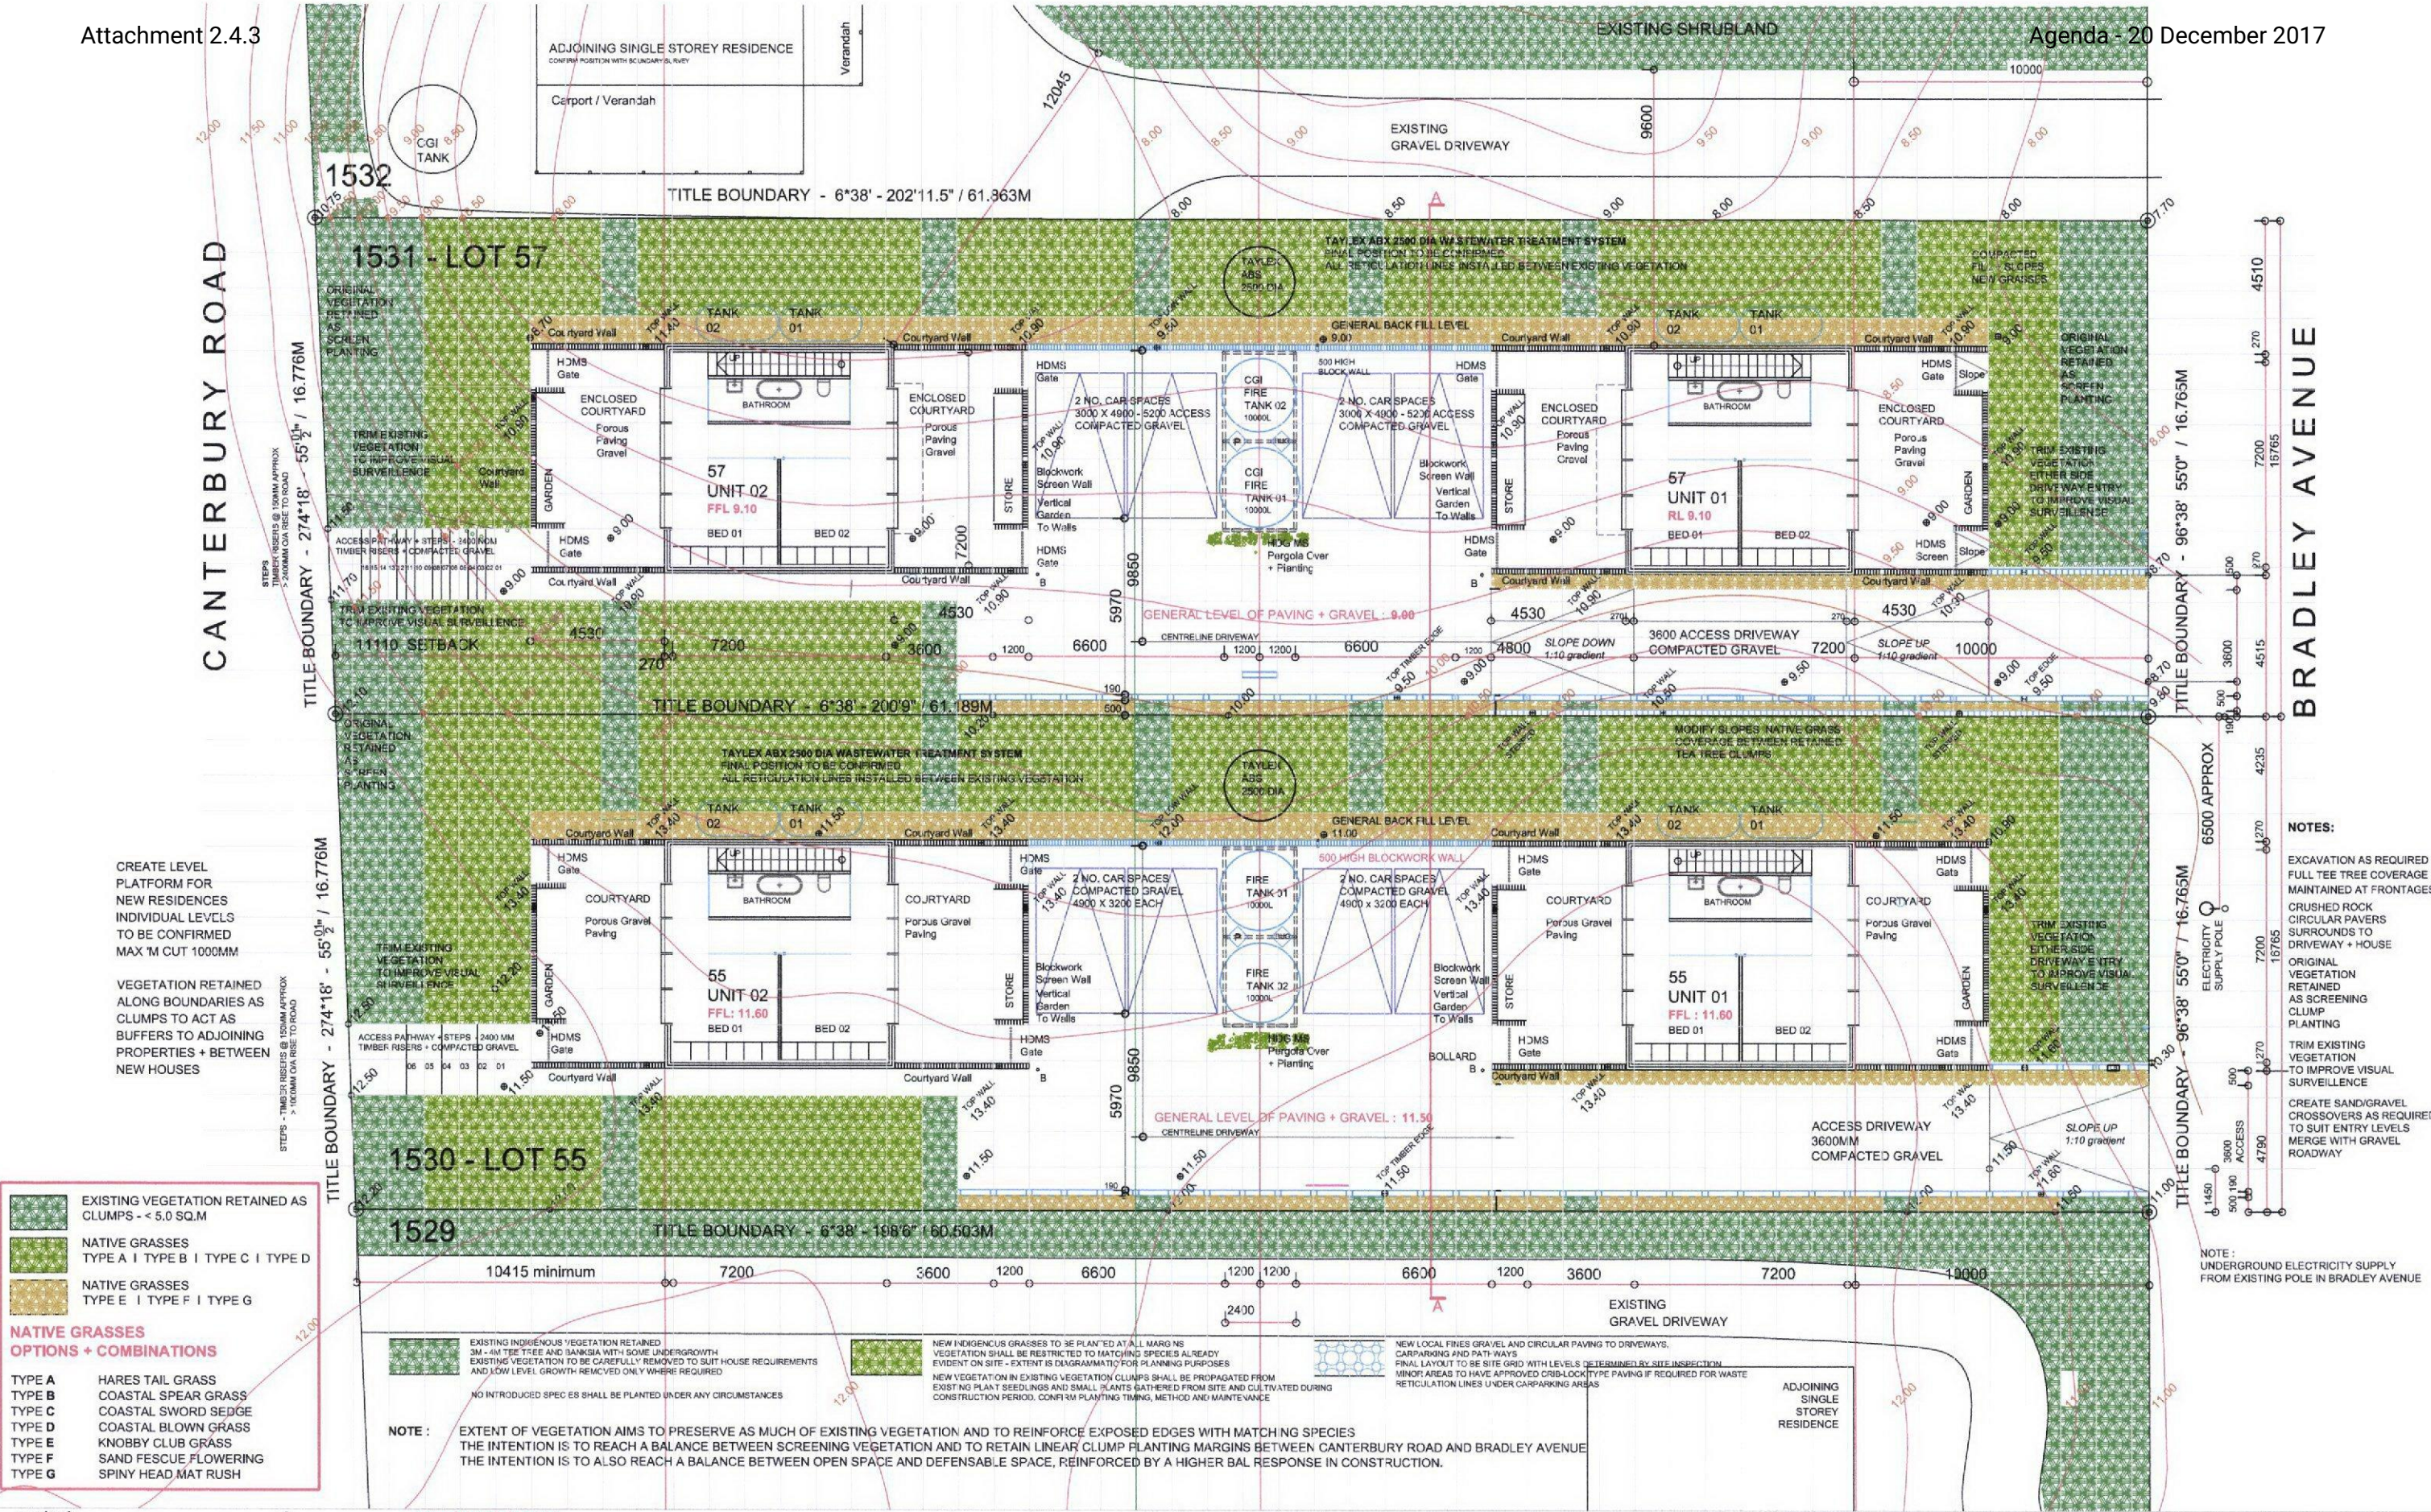


project
address
client
drawing title
drawing no
issue date
scale
planning issue
building issue

note:
o this drawing is for planning application only
o all site particulars, planning and BCA requirements are to be verified and developed more fully at a later stage
o the drawing does not represent an approved planning or building permit unless stamped by the relevant responsible authority of building surveyor or other required consultant
o the drawing is copyright and remains the sole property of Lindsay Holland Pty Ltd
o it shall not be used, kept, transmitted or copied without the express written permission of Lindsay Holland Pty Ltd

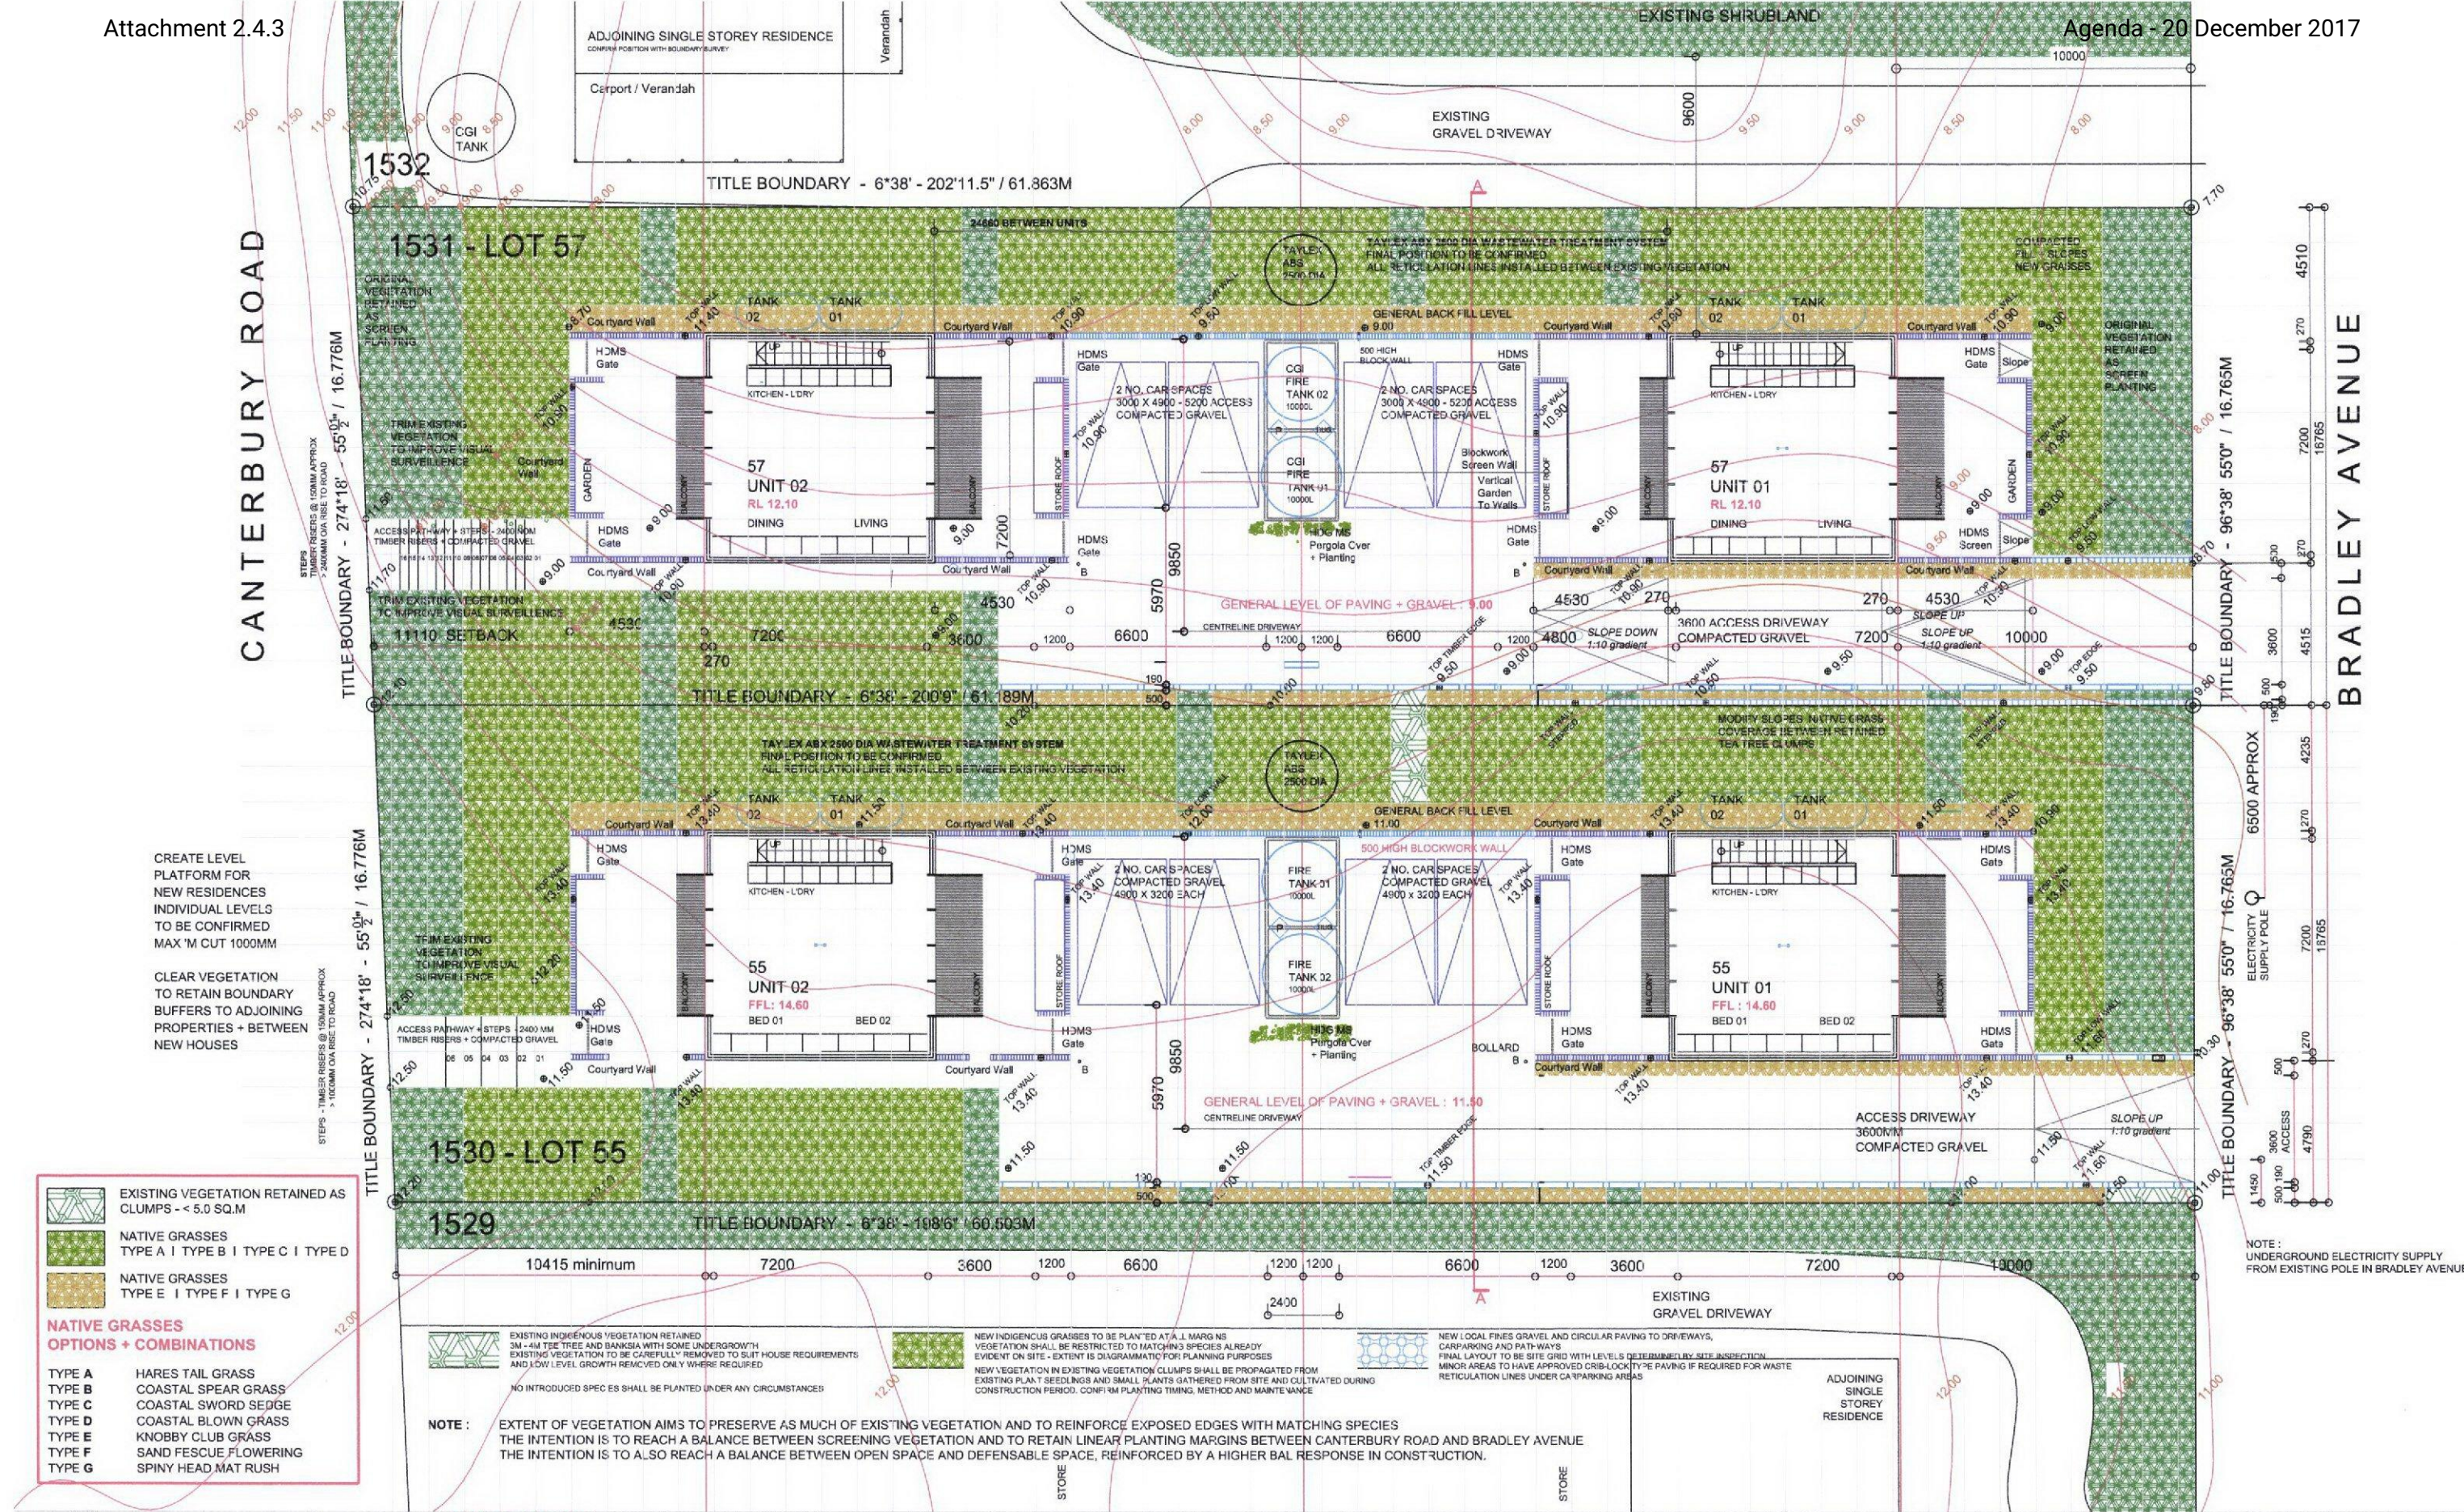

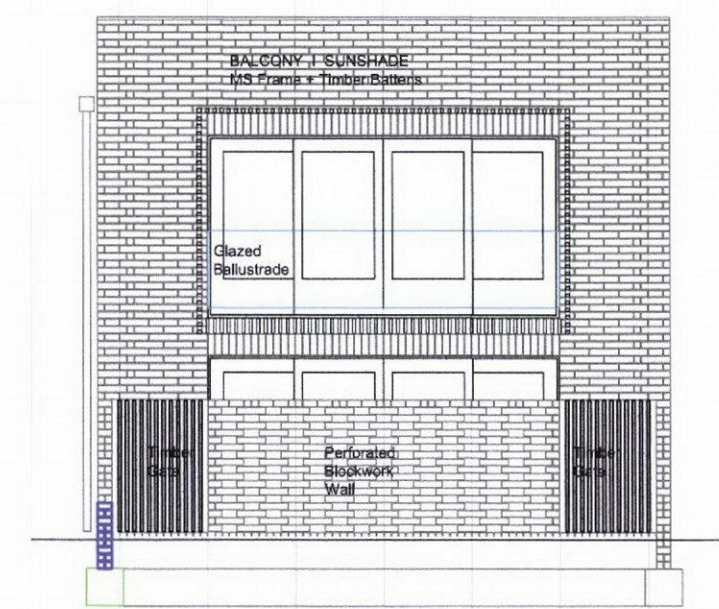


NORTH | SOUTH ELEVATION

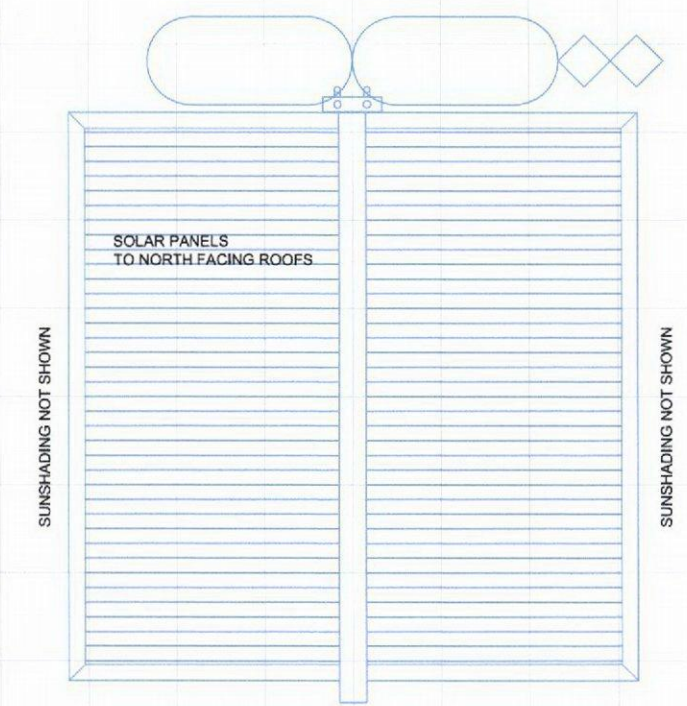

ROOF PLAN

note:


- o this drawing is for **planning application only**
- o all site particulars, planning and BCA requirements are to be verified and developed more fully at a later stage
- o the drawing does not represent an approved planning or building permit unless stamped by the relevant responsible authority of building surveyor or other required consultant
- o the drawing is copyright and remains the sole property of **lindsay holland pty ltd**
- o it shall not be used, kept, transmitted or copied without the express written permission of **lindsay holland pty ltd**

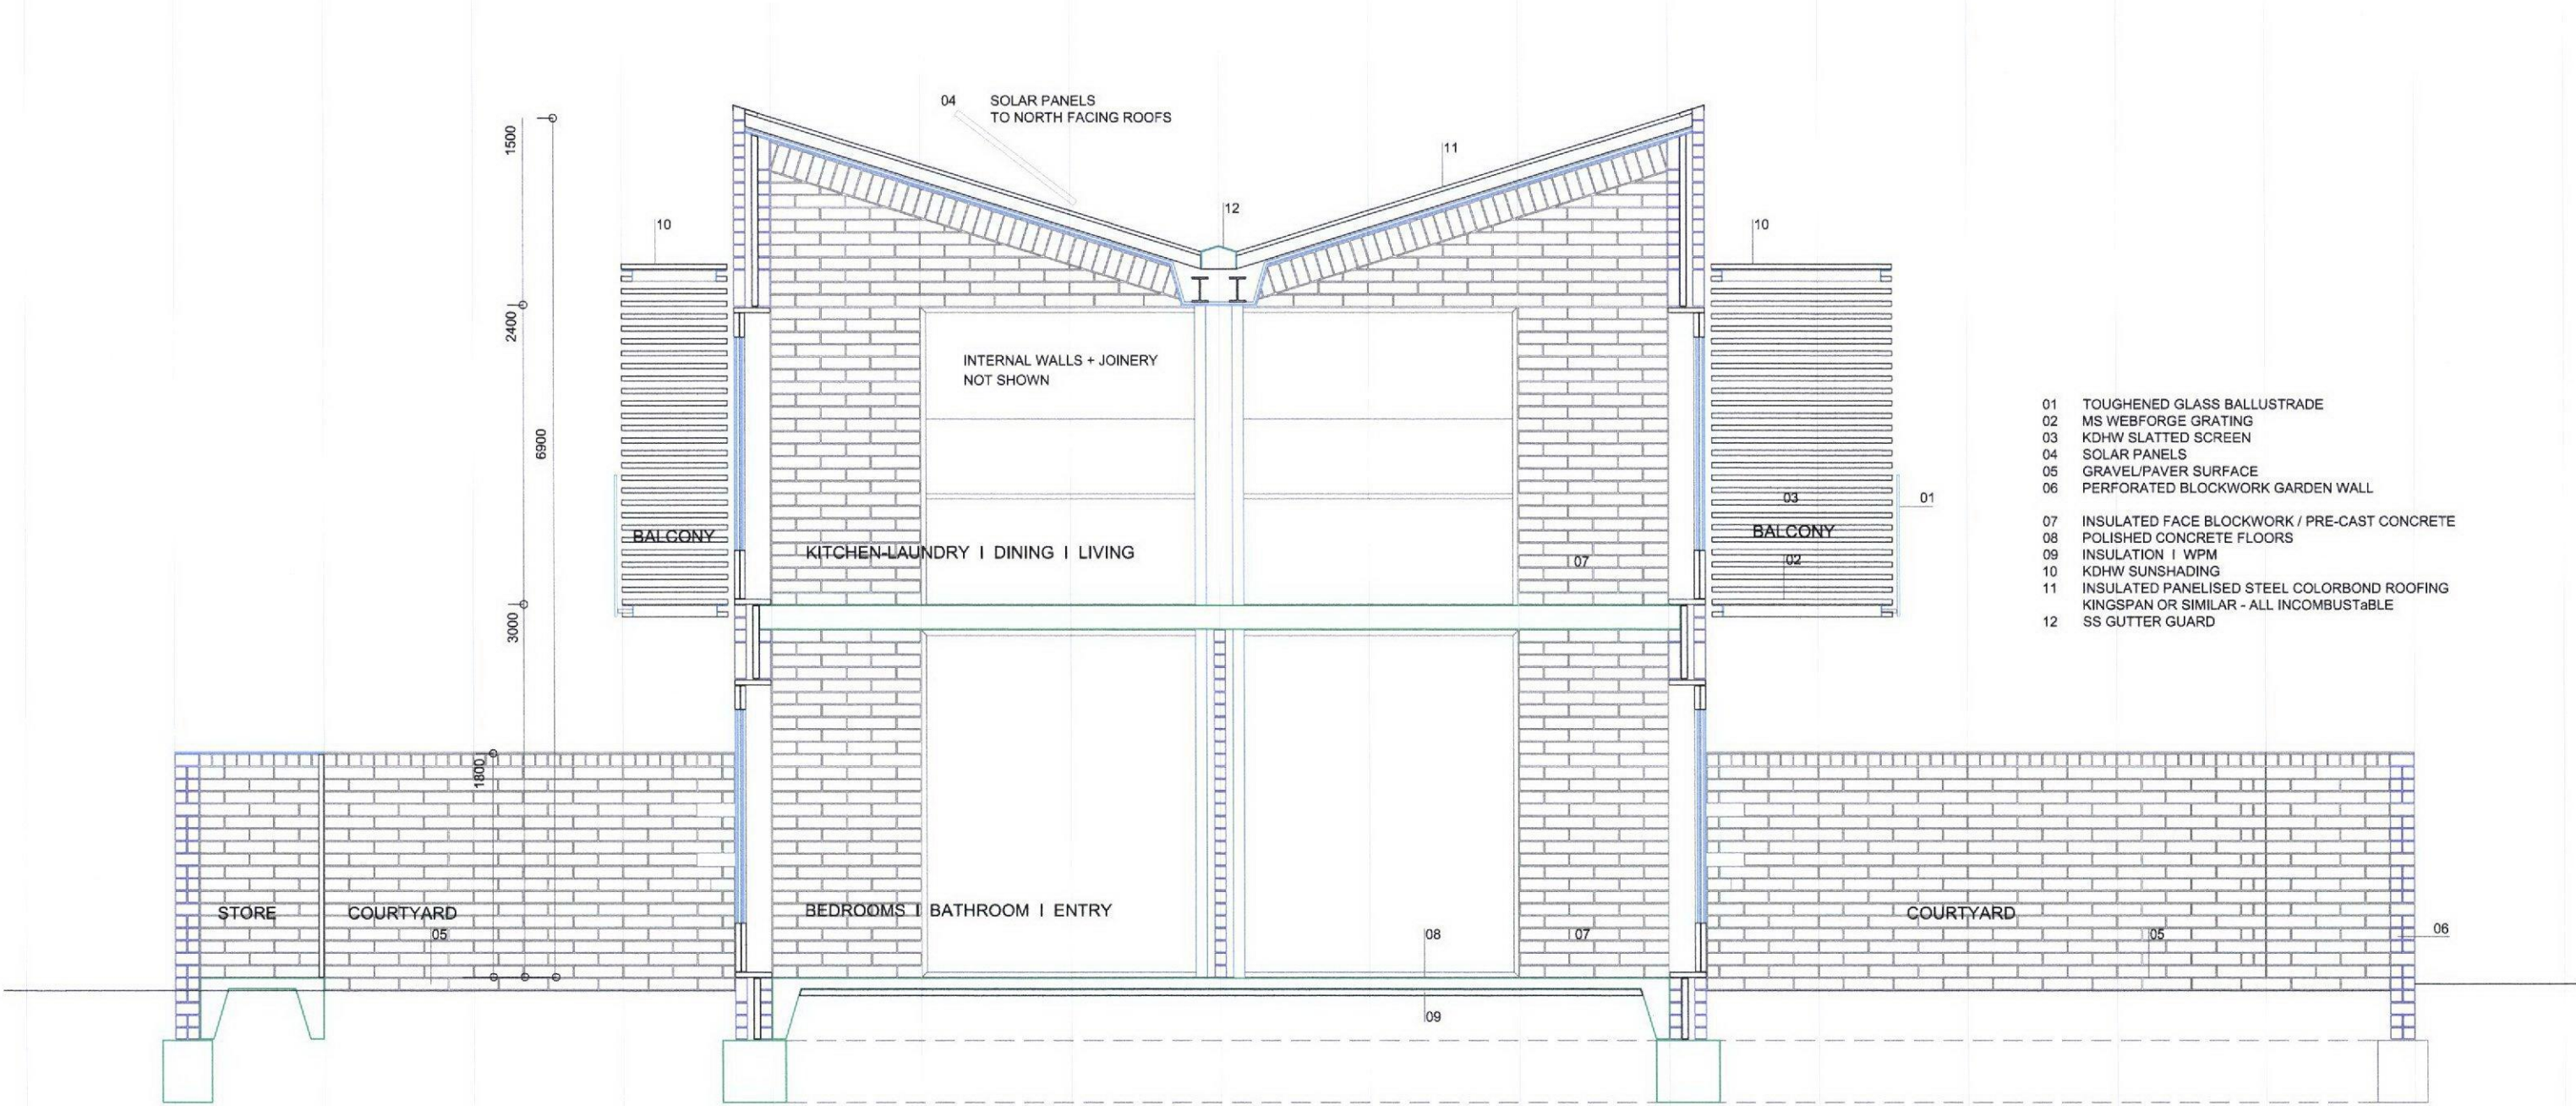

TYPICAL INDICATIVE CONSTRUCTION SECTION


project	new beach houses
address	55 + 57 bradley avenue venus bay victoria australia
client	lindsay holland pty ltd
drawing title	typical section
drawing no	tp 06
issue date	08 12 2016 : 02 - 15 03 2017 : 03 - 24 08 2017
scale	1 : 50 @ a3 size
planning issue	08 12 2016
building issue	** ** 2016

- note:
- o this drawing is for **planning application only**
 - o all site particulars, planning and BCA requirements are to be verified and developed more fully at a later stage
 - o the drawing does not represent an approved planning or building permit unless stamped by the relevant responsible authority of building surveyor or other required consultant
 - o the drawing is copyright and remains the sole property of **lindsay holland pty ltd**
 - o it shall not be used, kept, transmitted or copied without the express written permission of **lindsay holland pty ltd**

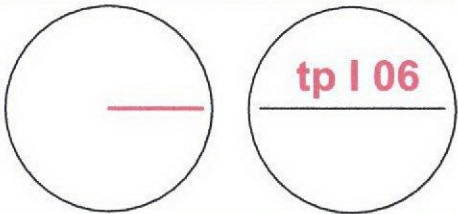




LOT 57 - EAST ELEVATION | SITE SECTION

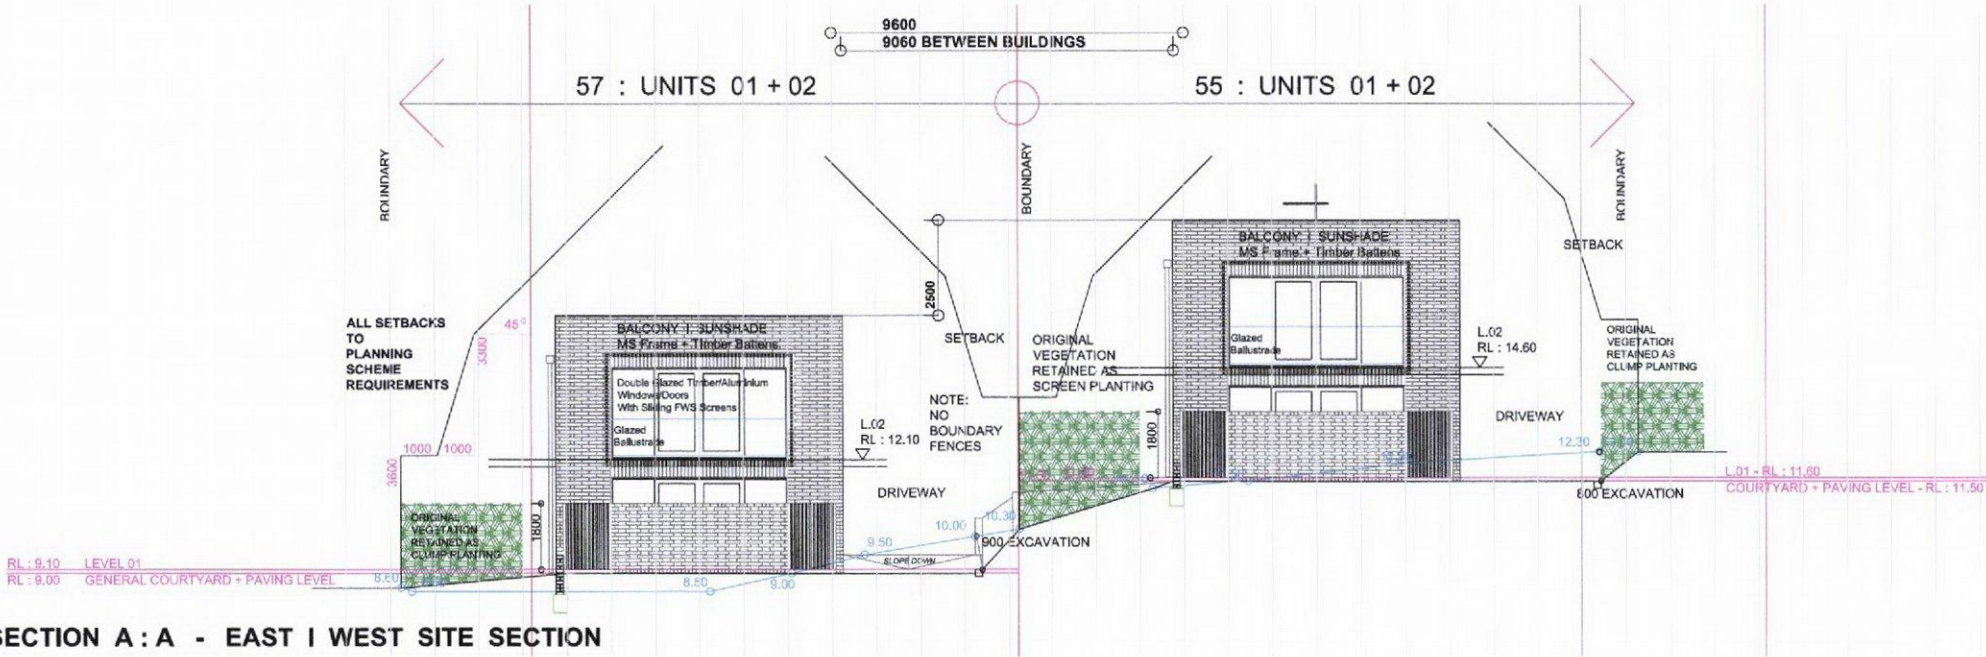

SECTION A:A - EAST | WEST SITE SECTION

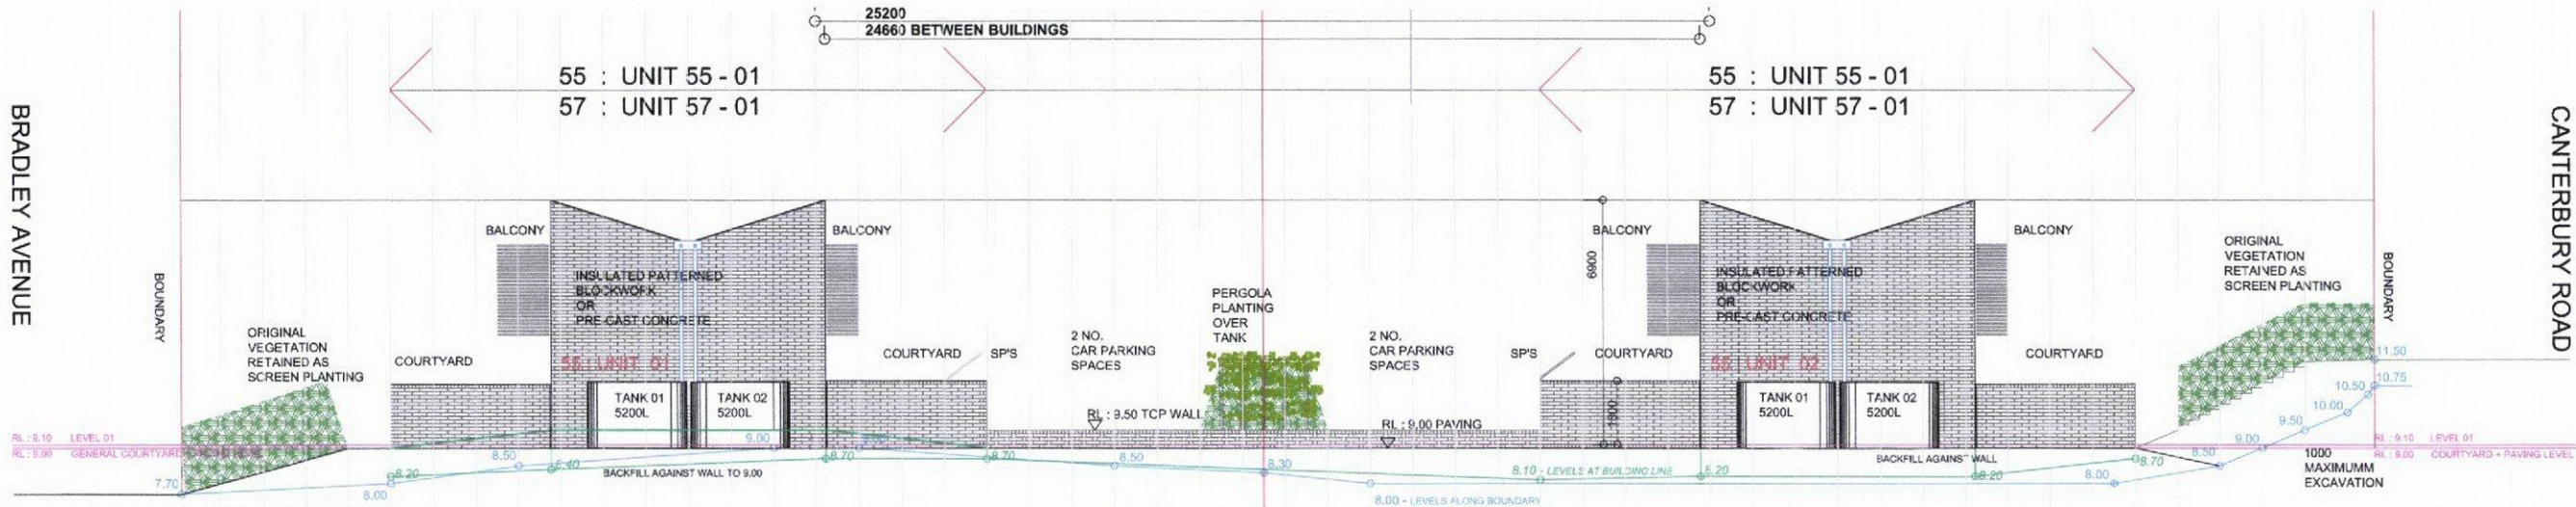


LOT 55 : WEST ELEVATION | SITE SECTION

project	new beach houses
address	55 + 57 bradley avenue venus bay victoria australia
client	lindsay holland pty ltd
drawing title	site elevations
drawing no	tp 07
issue date	08 12 2016 : 02 - 15 03 2017 : 24 08 2017
scale	1 : 200 @ a3 size
planning issue	08 12 2016
building issue	** ** 2017

- note:
- o this drawing is for **planning application only**
 - o all site particulars, planning and BCA requirements are to be verified and developed more fully at a later stage
 - o the drawing does not represent an approved planning or building permit unless stamped by the relevant responsible authority of building surveyor or other required consultant
 - o the drawing is copyright and remains the sole property of **lindsay holland pty ltd**
 - o it shall not be used, kept, transmitted or copied without the express written permission of **lindsay holland pty ltd**

tp | 07

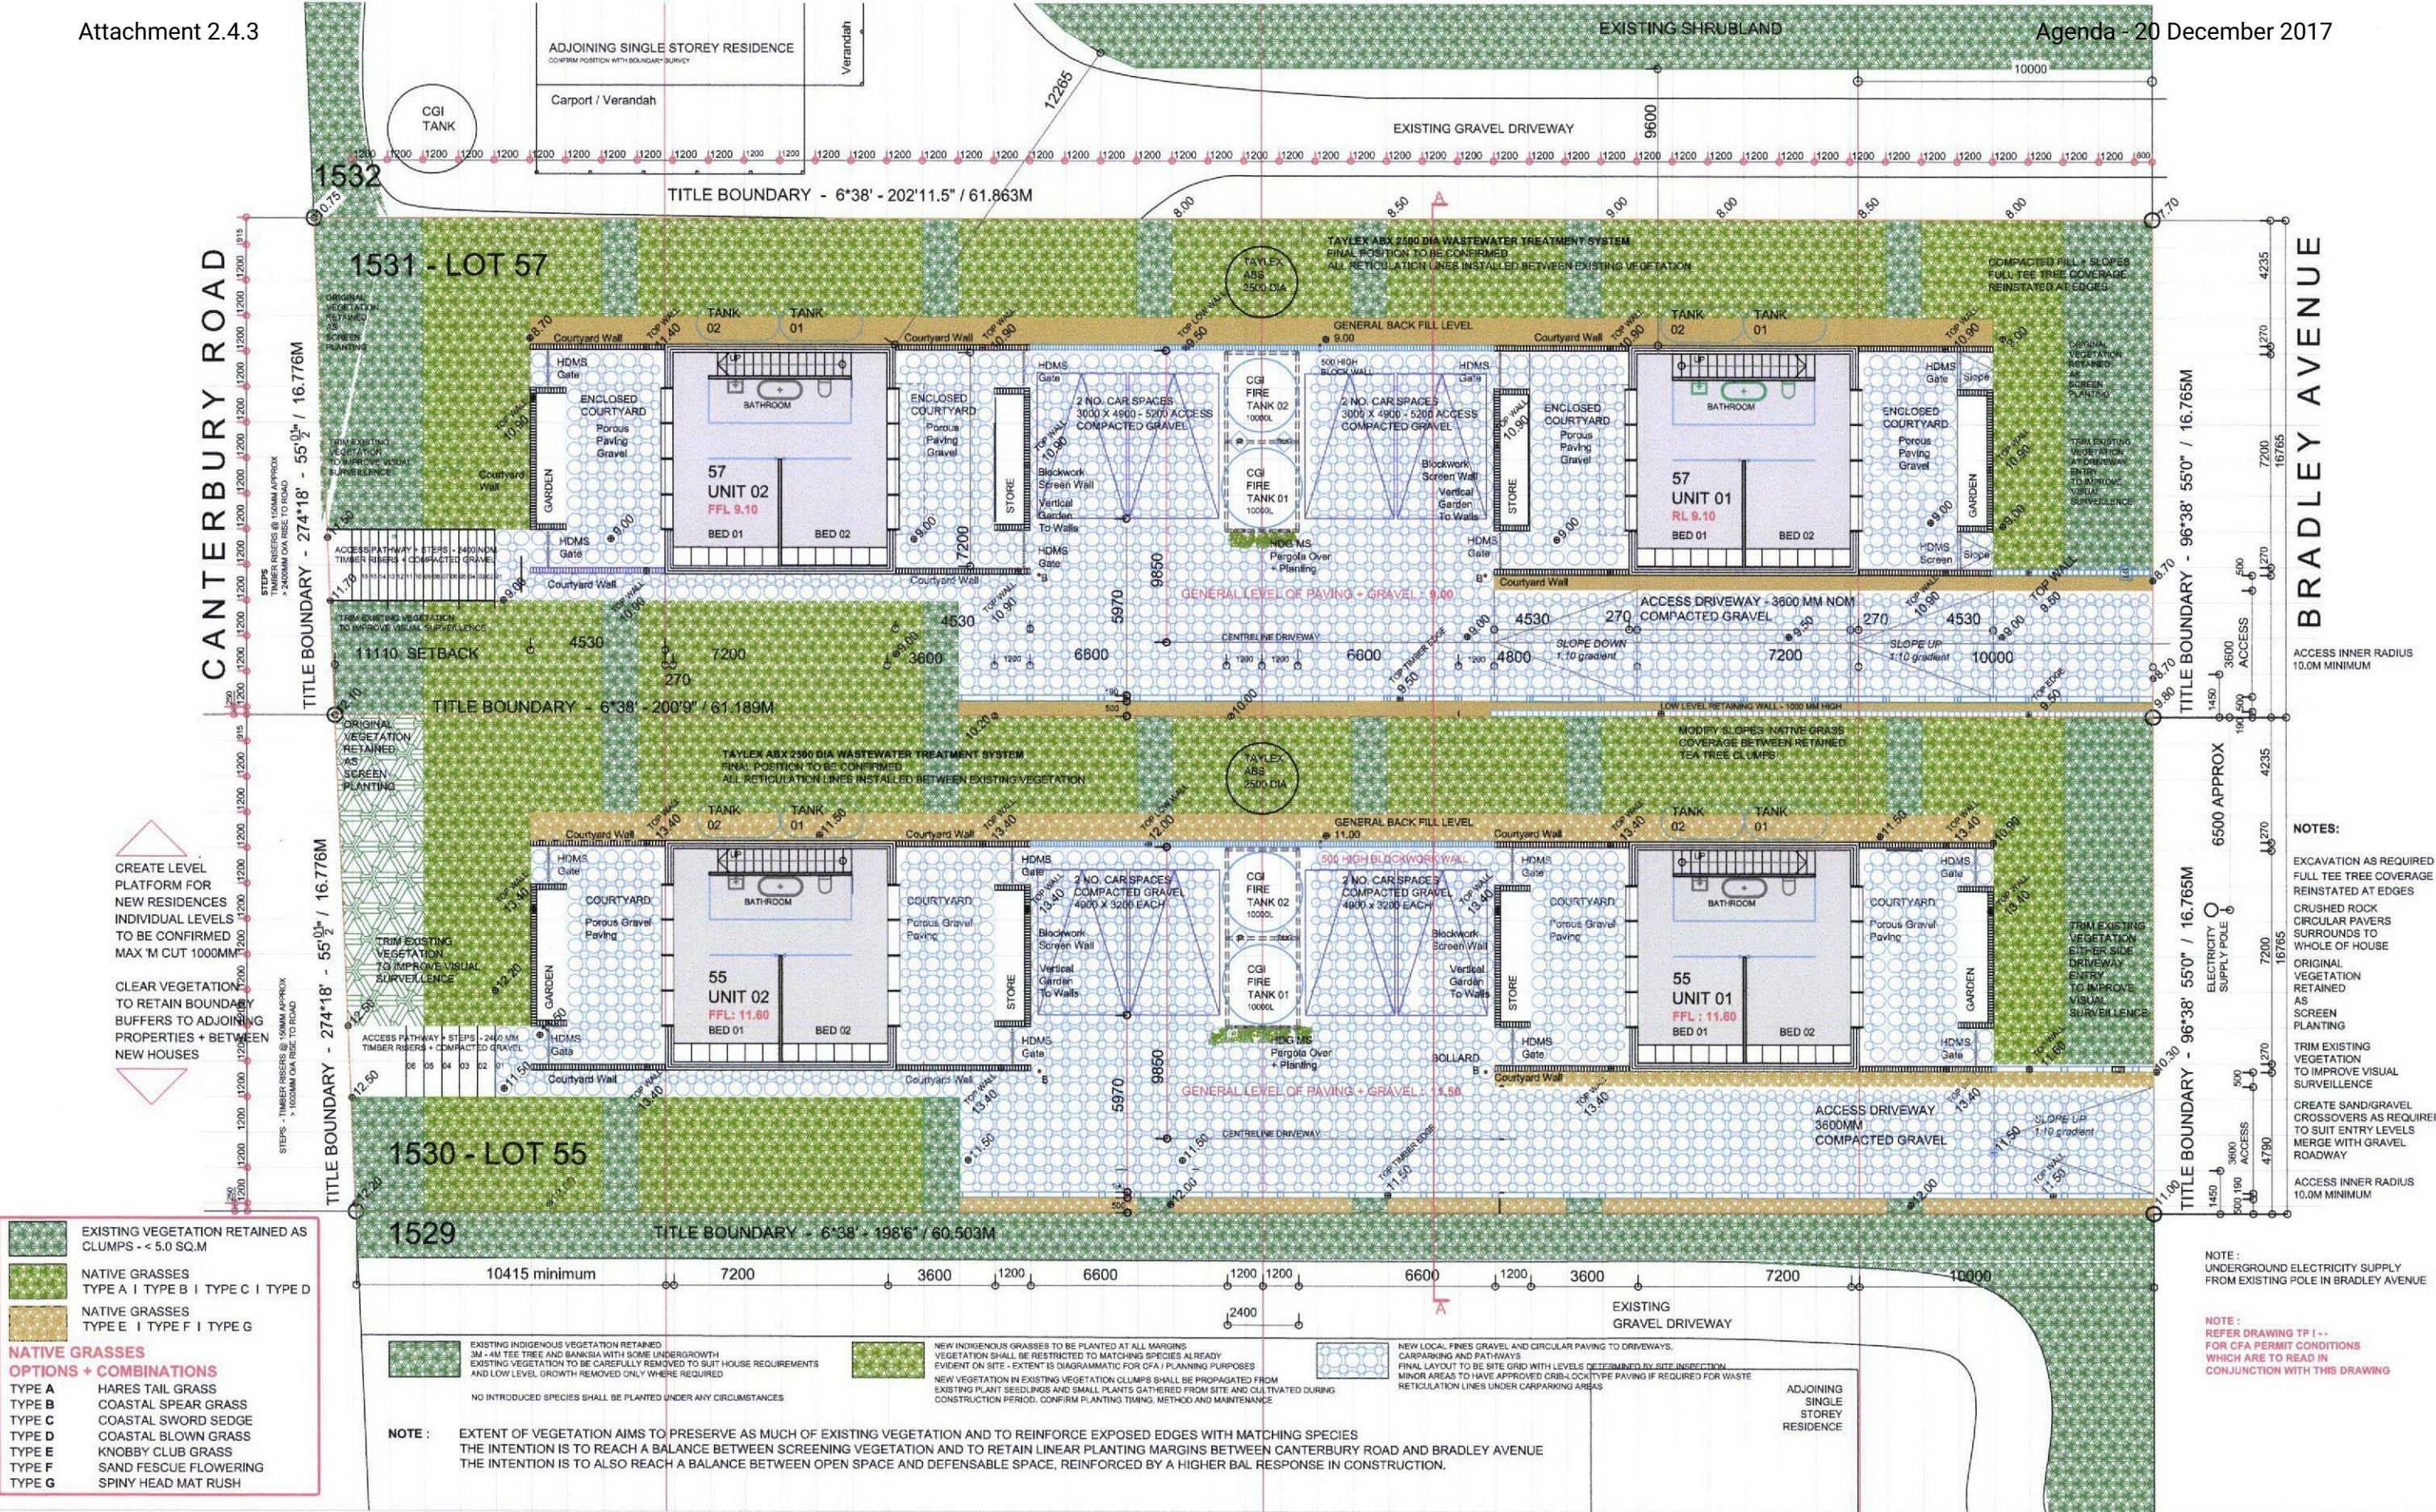

project
address
client
drawing title
drawing no
issue date
scale
planning issue
building issue

new beach houses
55 + 57 | bradley avenue | venus bay | victoria | australia
lindsay holland pty ltd
site plan - stages 01 + 02 - CFA LANDSCAPE RESPONSE
tp | CFA.01
01 - 12 | 08 | 2016 : 02 - 15 | 03 | 2017 : 03 - 24.08.2017
1 : 200 @ a3 size
12 | 08 | 2016
** | ** | 2017

note:
this drawing is for planning application only
all site particulars, planning and BCA requirements are to be verified and developed more fully at a later stage
the drawing does not represent an approved planning or building permit unless stamped by the relevant responsible authority of building surveyor or other required consultant
the drawing is copyright and remains the sole property of lindsay holland pty ltd
it shall not be used, kept, transmitted or copied without the express written permission of lindsay holland pty ltd

cfa | 01