


**GENERAL NOTES**  
 ALL DIMENSIONS AND EXISTING CONDITIONS SHALL BE CHECKED AND VERIFIED BY THE CONTRACTOR BEFORE PROCEEDING WITH THE WORK.  
 ALL LEVELS RELATIVE TO AUSTRALIAN HEIGHT DATUM.  
 DO NOT SCALE DRAWINGS.  
 USE FIGURED DIMENSIONS ONLY.

**FF&E LEGEND**

- REFER 99000 SERIES FOR FF&E SCHEDULE
- ALL LOOSE FURNITURE TO BE SUPPLIED BY CLIENT, UNLESS NOTED OTHERWISE
- POWER, DATA AND AV CABLING TO BE PROVIDED TO ALL FUTURE AV LOCATIONS
- POWER, DATA AND AV CABLING TO BE PROVIDED TO JOINERY UNITS IDENTIFIED IN JOINERY SCHEDULE AB6010

**GENERAL LEGEND**  
 (J#) JOINERY UNIT - REFER TO JOINERY SCHEDULE

Code	Description
BIN1	Bins
BIN2	Paper Waste Recycling Bins
CC1	Classroom Chair, Type 1
CMPT	Compactus Shelving
CT1	Classroom Table, Type 1
DC1	Dining Chair, Type 1
DT1	Dining Table, Type 1
LC1	Lounge Chair, Type 1
LS1	Lounge Sofa, 3 Seater
LS2	Lounge Sofa
LS3	Meeting Area Sofa
LT1	Lounge Table, Type 1
MC1	Meeting Chair
MP	Mobile Pedestal
MT1	Meeting Table, Type 1-Fixed
MT2	Meeting Table, Type 2
MT3	Meeting Table
MT4	Meeting Table
OC1	Occasional Chair, Type 1
OC2	Occasional Ottomom
OC3	Occasional Ottomom
OC4	Study Chair
OS1	Balcony Chair
OT1	Occasional Table, Type 1
OT2	Occasional Table, Type 2
PFC1	Plan Filing Cabinet, Type 1
PS1	Heavy Duty Proprietary Metal Shelving
PS2	Heavy Duty Proprietary Metal Shelving
PS3	Mobile Art Storage Rack
TC1	Task Chair, Type 1
WS1	Work Station, Type 1

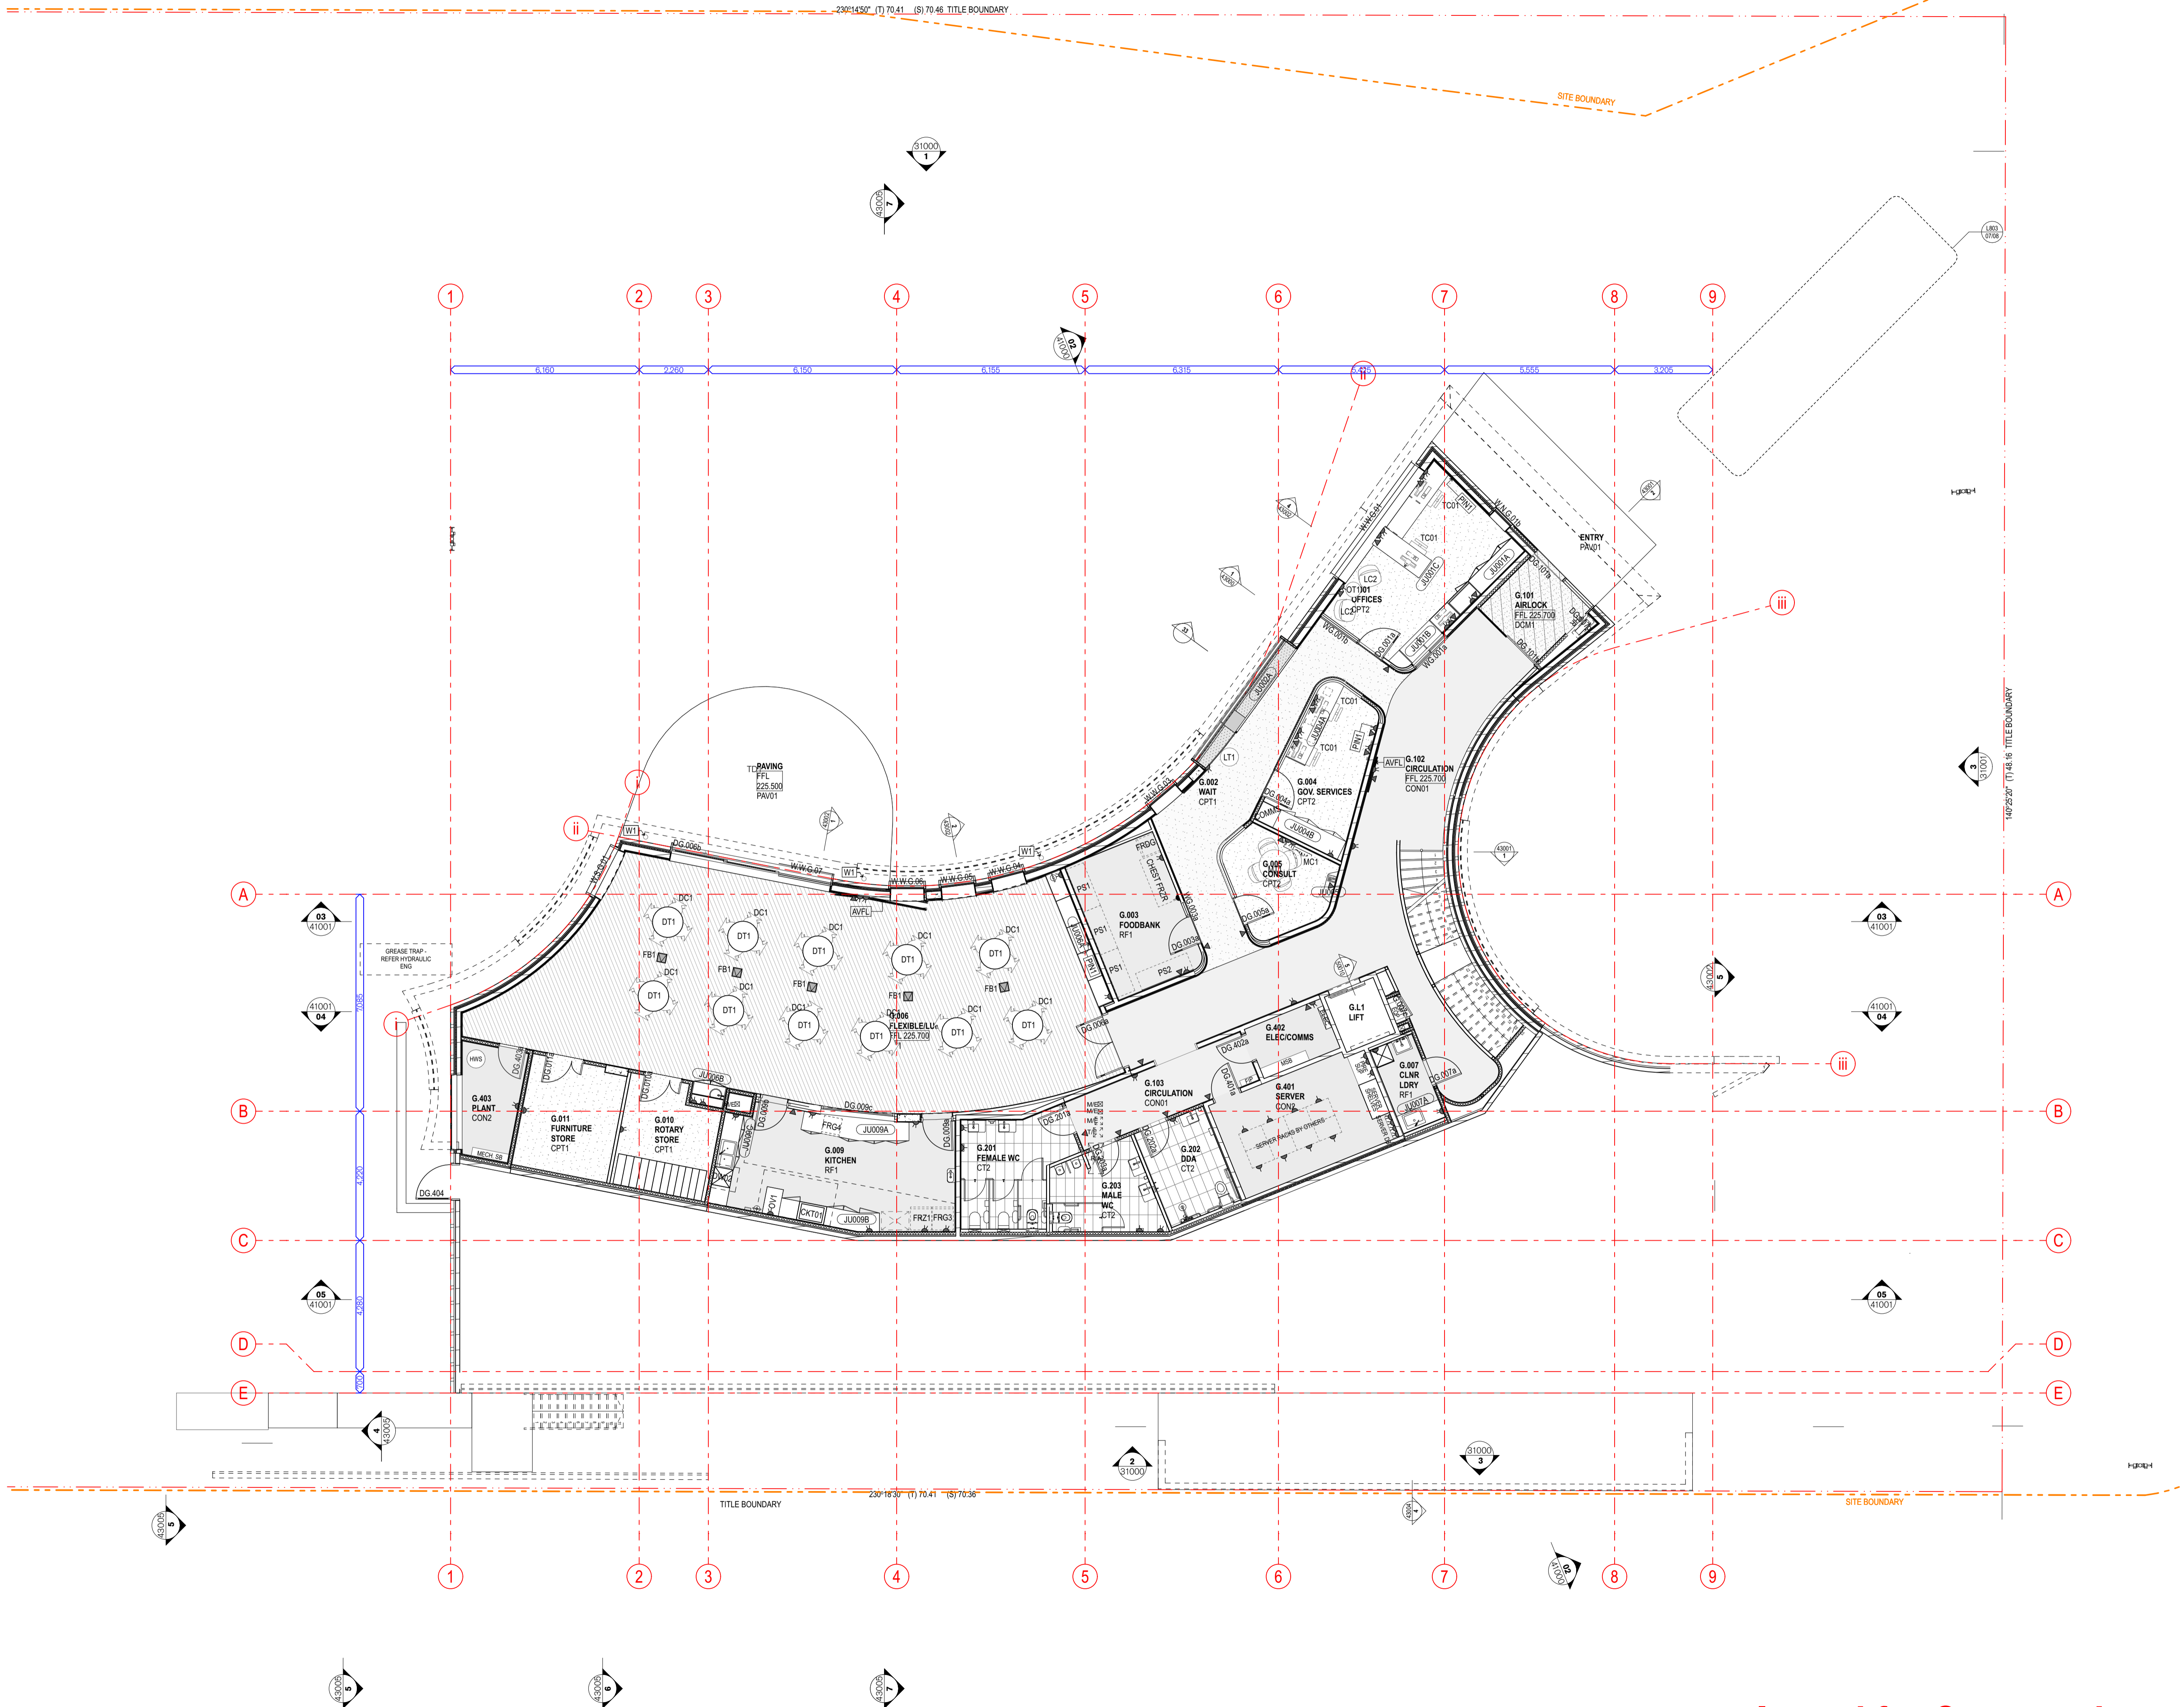

rev	date	name	by	chk
B	13/10/21	Issued For Construction		KYG
A	17/9/21	Issued For Building Permit & Consultant Background		KYG

fjmt studio architecture interiors landscape urban community  
 melbourne sydney uk  
 Level 2, 56 Hardware Lane t +61 3 9604 2500 w fjmtstudio.com

**project:**  
**KORUMBURRA COMMUNITY HUB**  
 15 Lt Commercial Street  
 Korumburra VIC 3950

**title:**  
**FF&E Plans**  
**Ground Floor Plan**

project code	sheet no.	revision
<KCH>	27000	B

**Issued for Construction**