





STAGING PLAN  
SCALE 1:1000 (A3)

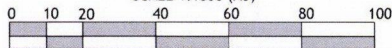

				<b>BROSAN ENGINEERING SOLUTIONS PTY LTD</b> 48 WARRAGUL AVENUE, WARRAGUL (VIC 3240) 03 3472 5777 E info@brosnan-engineering.com.au			MUNICIPALITY: SOUTH GIPPSLAND SHIRE COUNCIL		BES REFERENCE:	REV
		SURVEY			ROSS & NORTON		SCHEME	35 WARRAGUL - KORUMBURRA ROAD, KORUMBURRA STAGING PLAN	14032/STAGING	A
		DESIGN			N. BROSNAN					
		CHECKED			B. WILSON					
		CLIENT:			DANIEL O'NEILL					
INDEX	DATE	REVISION	APPROVED	SHEET 1 OF 1						



PLAN OF PROPOSED SUBDIVISION  
PARISH OF KORUMBURRA  
PART CROWN ALLOTMENT 26  
PART FORMER GOVT ROAD  
PARISH OF JEETHO  
PART FORMER GOVT ROAD


35 & 65 KORUMBURRA - WARRAGUL ROAD,  
KORUMBURRA

C/T VOL 10606 FOL 612  
LOT 3 PS 439847

C/T VOL 9716 FOL 067  
LOT 1 TP 119384

EXISTING RESIDENTIAL 1 ZONE:  
LOTS 1 to 8.  
PROPOSED RESIDENTIAL 1 ZONE:  
LOTS 9 to 30.

CONTOUR INTERVAL 1m  
CONTOURS TO AHD

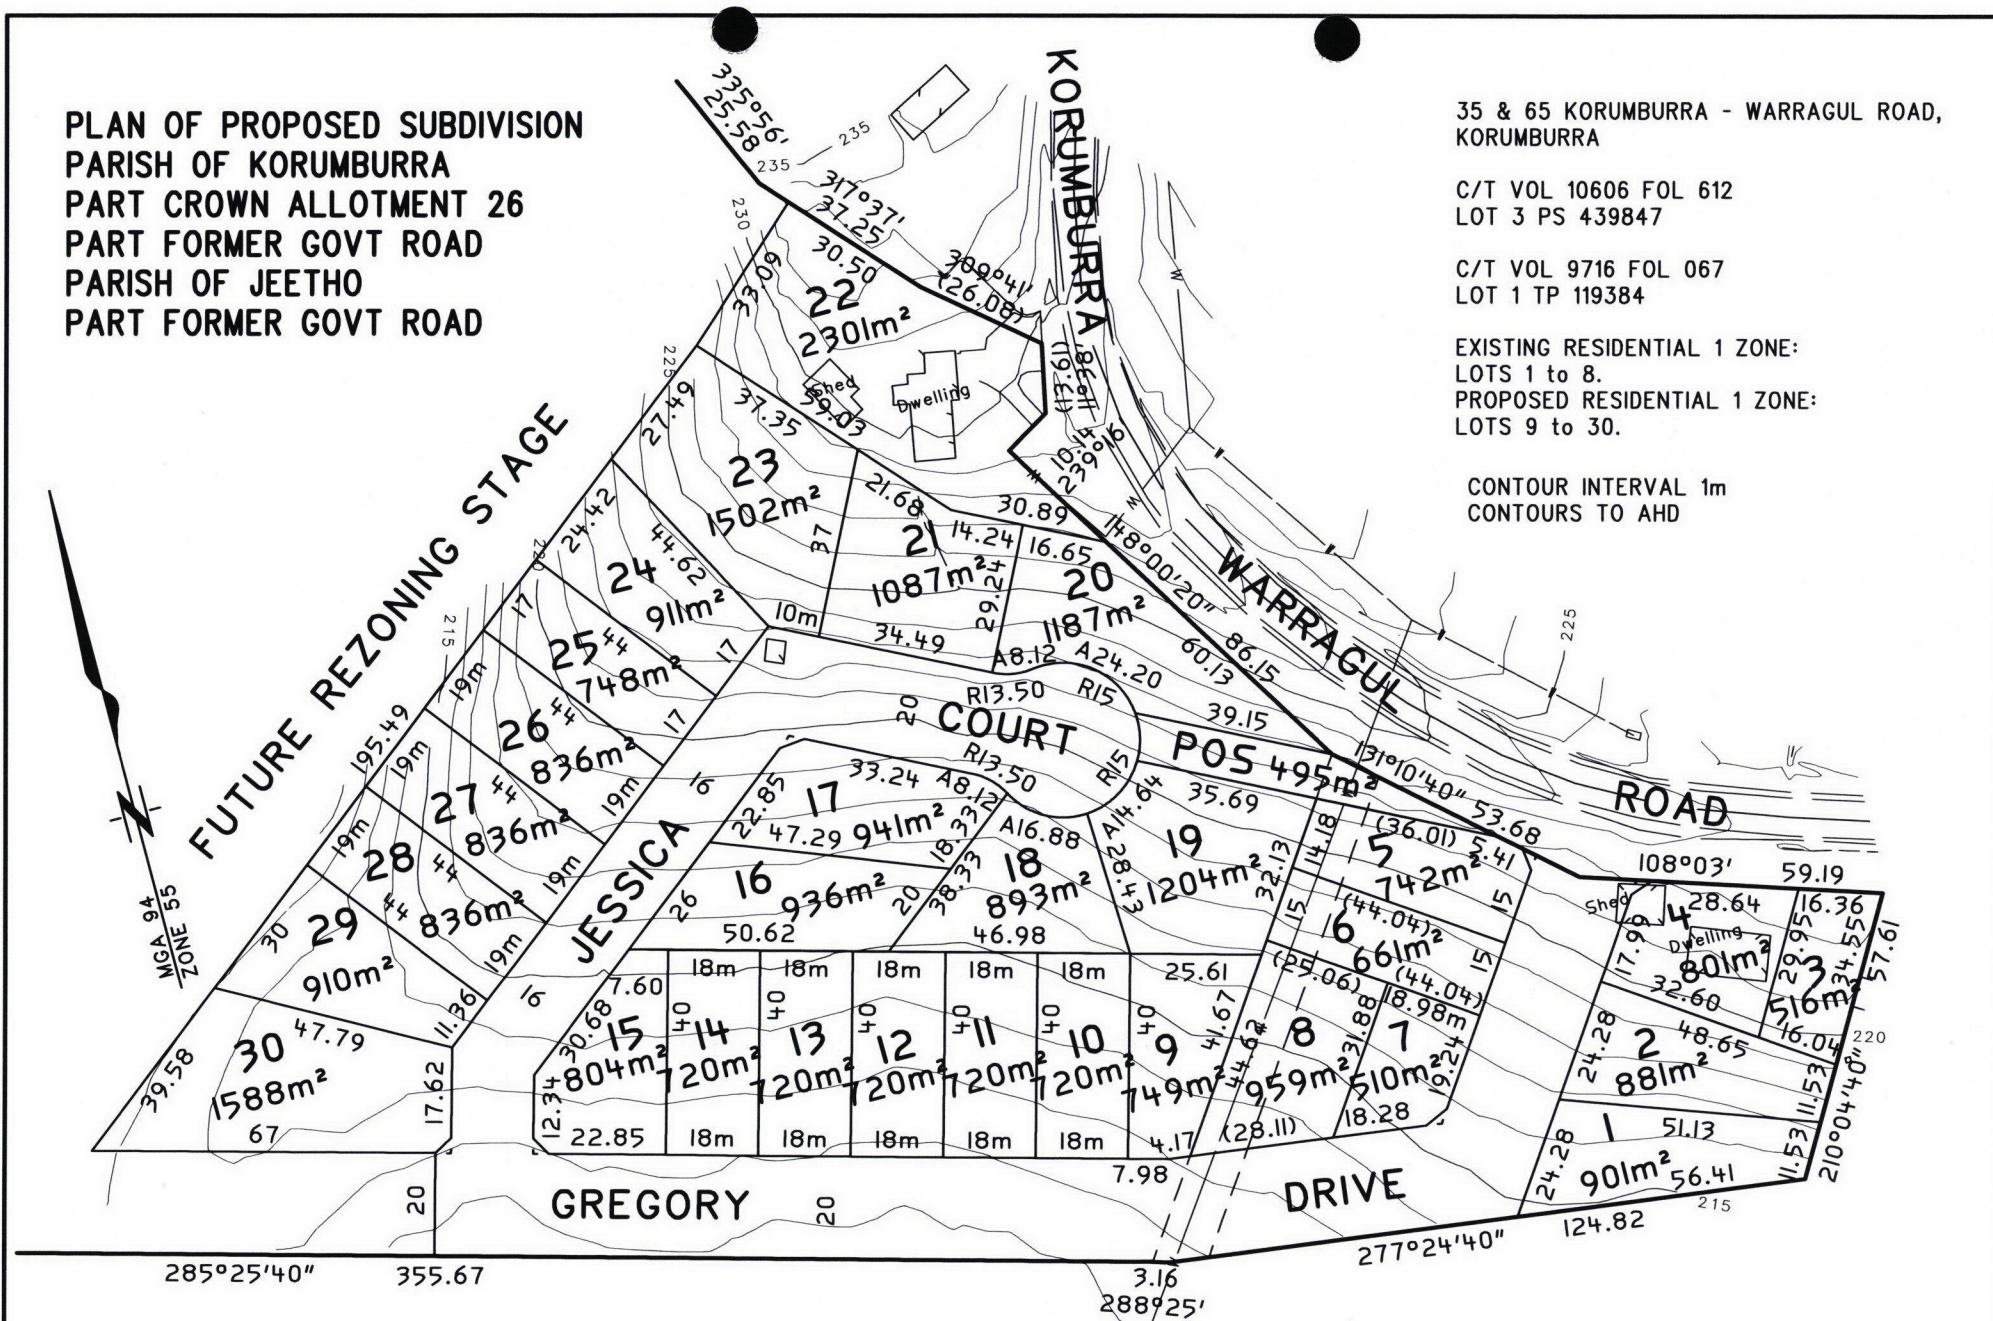

ROSS & WORTH PTY. LTD.  
LAND & ENGINEERING SURVEYORS  
\* 5/61 SMITH STREET WARRAGUL 56232257  
26 CONTINGENT ST. TRAFALGAR 56331577  
213B PRINCES HIGHWAY MORWELL 51341368

ORIGINAL  
SHEET SCALE  
A3 1:1000  
SCALE  
10 0 10 20 30 40  
LENGTHS ARE IN METRES

DIMENSIONS AND FEATURES SHOWN ARE APPROX ONLY  
AND ARE SUBJECT TO SURVEY  
LAND TO BE DEVELOPED IN STAGES  
VEGETATION ON THE SITE IS NOT NATIVE VEGETATION

SHEET 2 OF 2  
REF 11941  
DRG No. 11941RES 1.LCD  
VERSION 18