

LEGEND

- Site boundary (approx.)
- Existing open space
- Commercial Zone (C1Z)



Site Context

18A Davis Street & 32 Grundy Avenue, Nyora

Kufner Textiles (Australia) P/L & Wayne Allen



Beveridge Williams
development & environment consultants

Melbourne ph : 03 9524 8888
www.beveridgewilliams.com.au

	</
--	--	----



LEGEND

Site boundary (approx.)

Internal title boundary (approx.)

Existing contours (1m interval)

Area of Aboriginal cultural heritage sensitivity

Existing direction of drainage flow

High point

Low point

Existing buildings

Existing dam

Existing views

Existing site access

Existing vehicular track

Photo number, position & direction

Residential development (GRZ1)

Agricultural land (FZ)

Existing open space (PPRZ)

Public Use Zone (PUZ)

Road Zone (RDZ1)

Rural Living Zone (RLZ)


Commercial Zone (C1Z)



1. Existing Connection to 18A Davis Street



1. Existing Entry to 32 Grundy Avenue

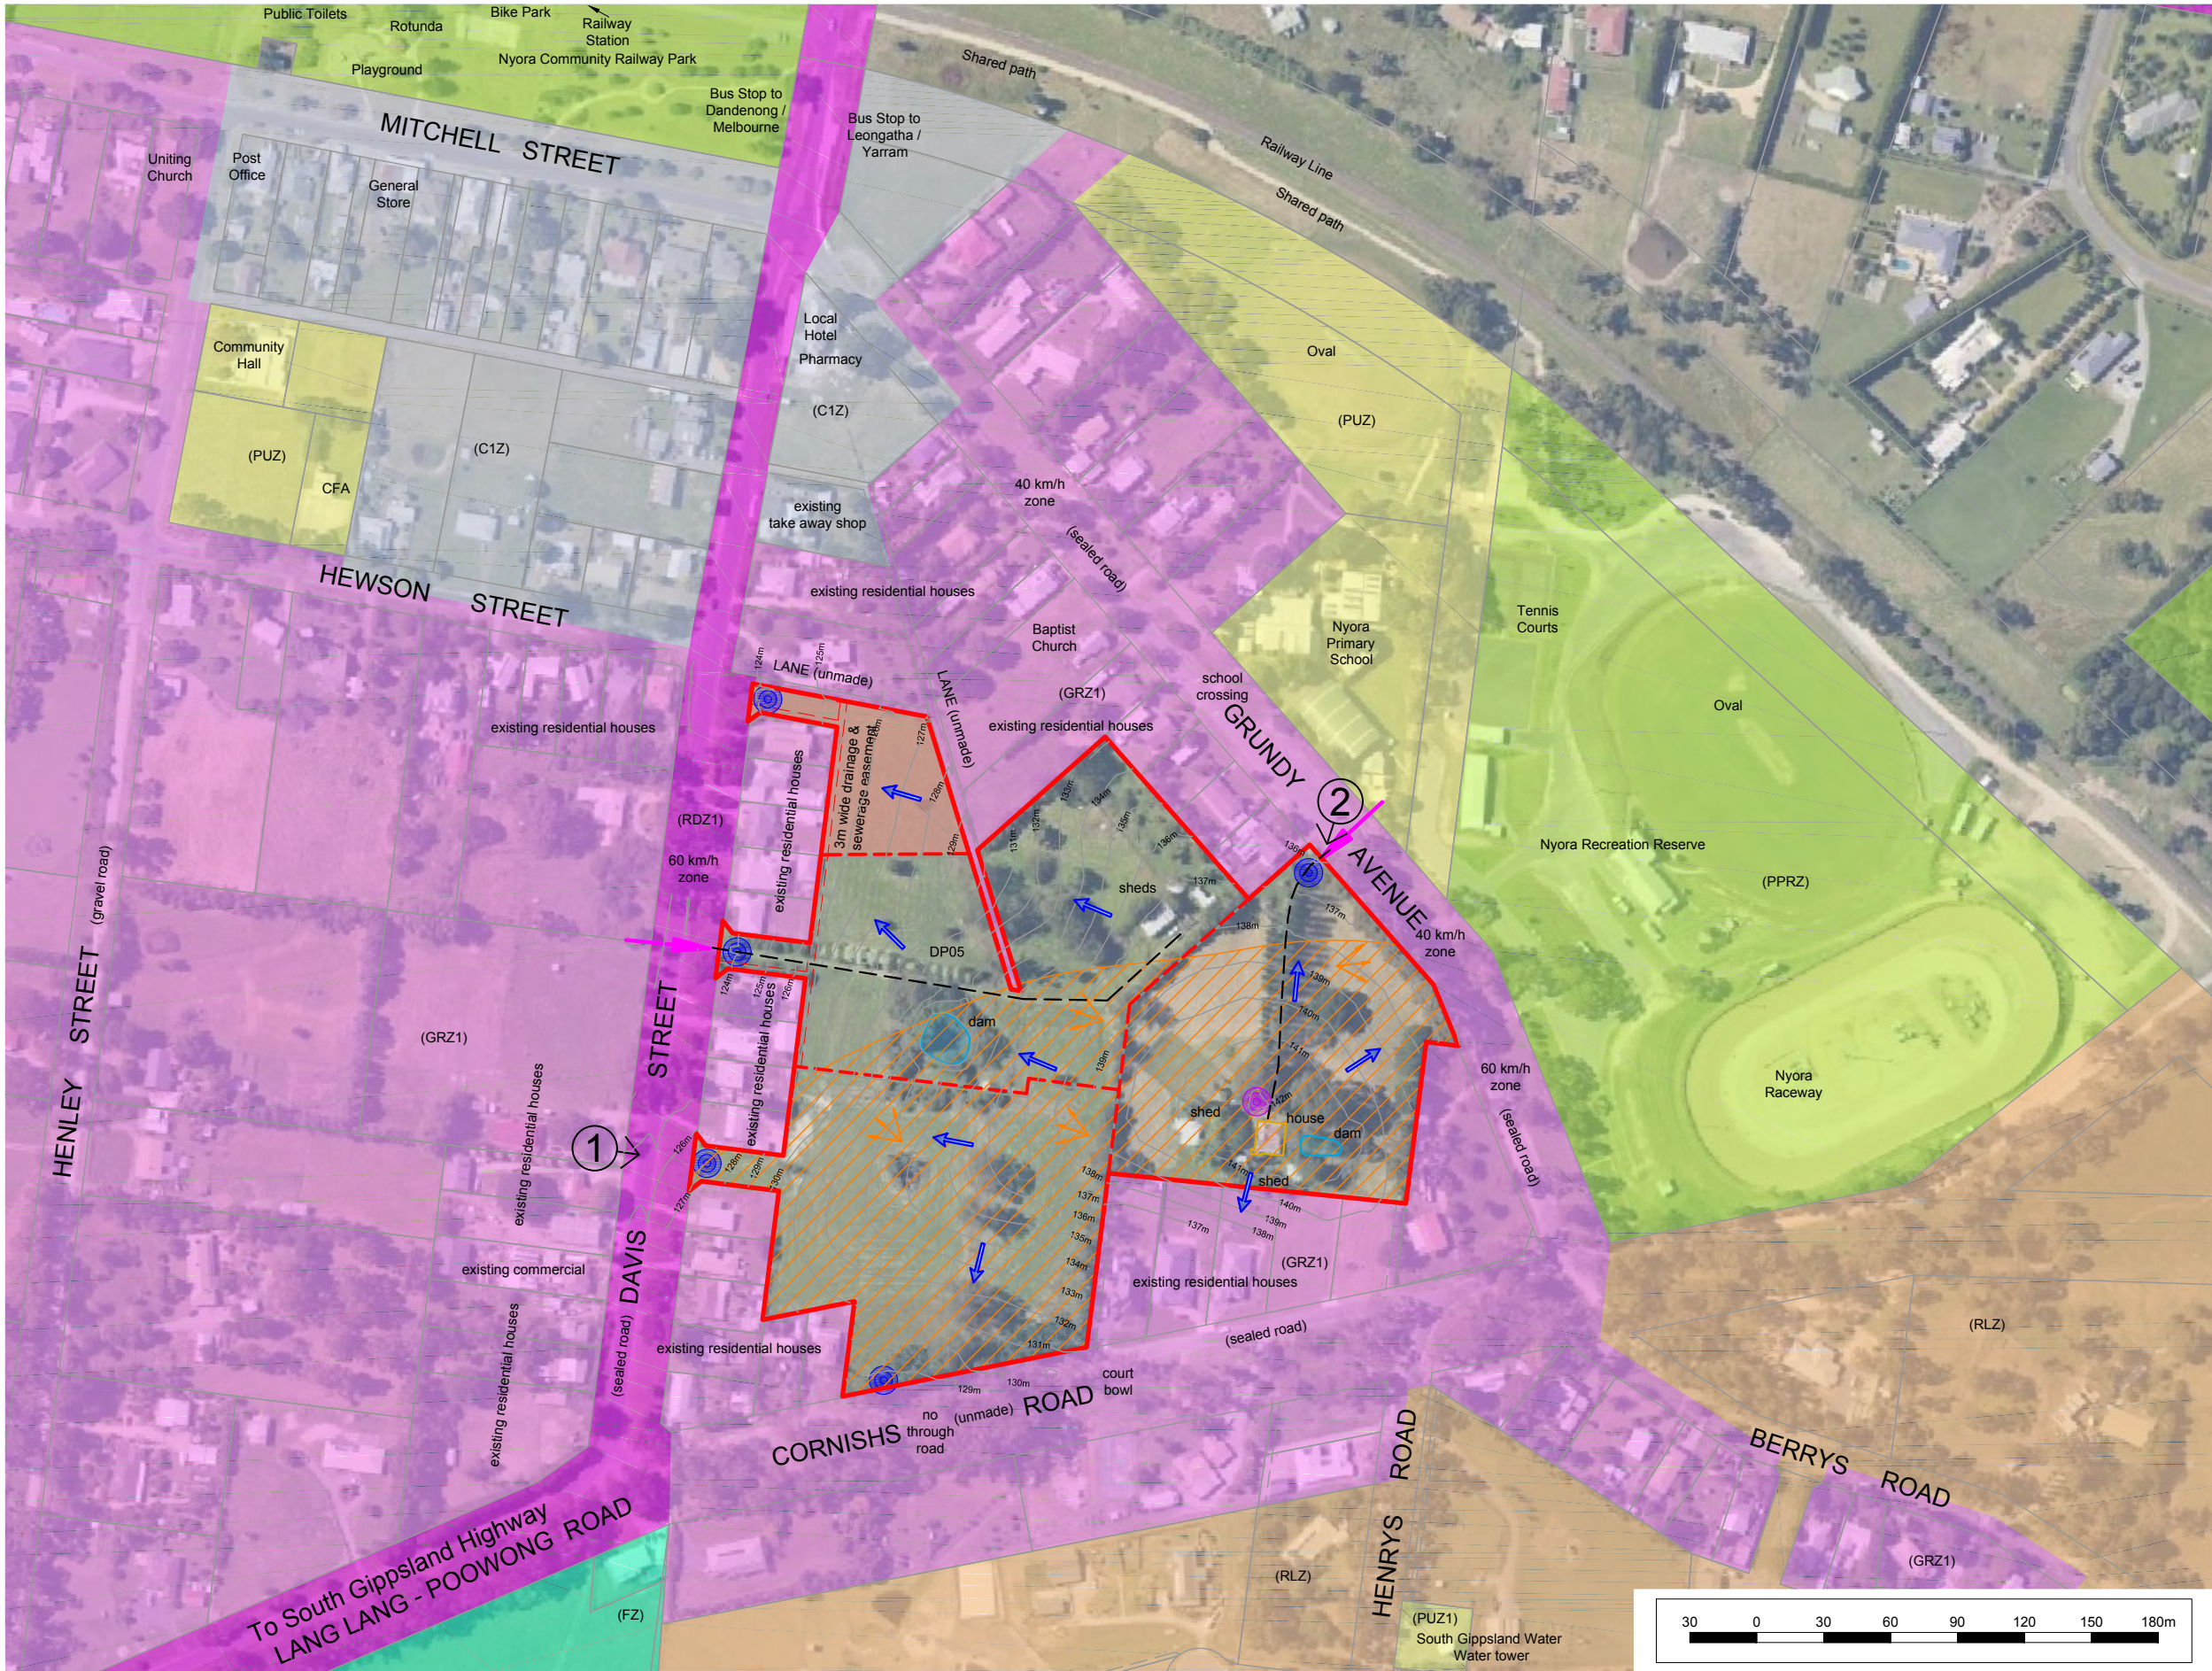

Site Analysis

18A Davis Street & 32 Grundy Avenue, Nyora

Kufner Textiles (Australia) P/L & Wayne Allen



Beveridge Williams
development & environment consultants

Melbourne ph : 03 9524 8888
www.beveridgewilliams.com.au

01	30.04.2018	Initial Release
Version	Date	Description

TG	AB
Drafted	Approved

Version	Date	Description
---------	------	-------------

Drafted	Approved
---------	----------

Date: 30.04.2018

Version No:


01


Job No: 1601444

Scale (A1): 1:1500

(A3): 1:3000



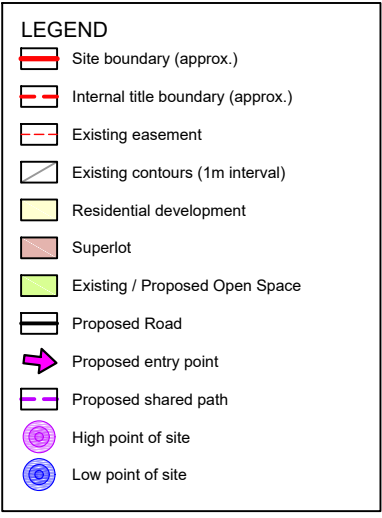

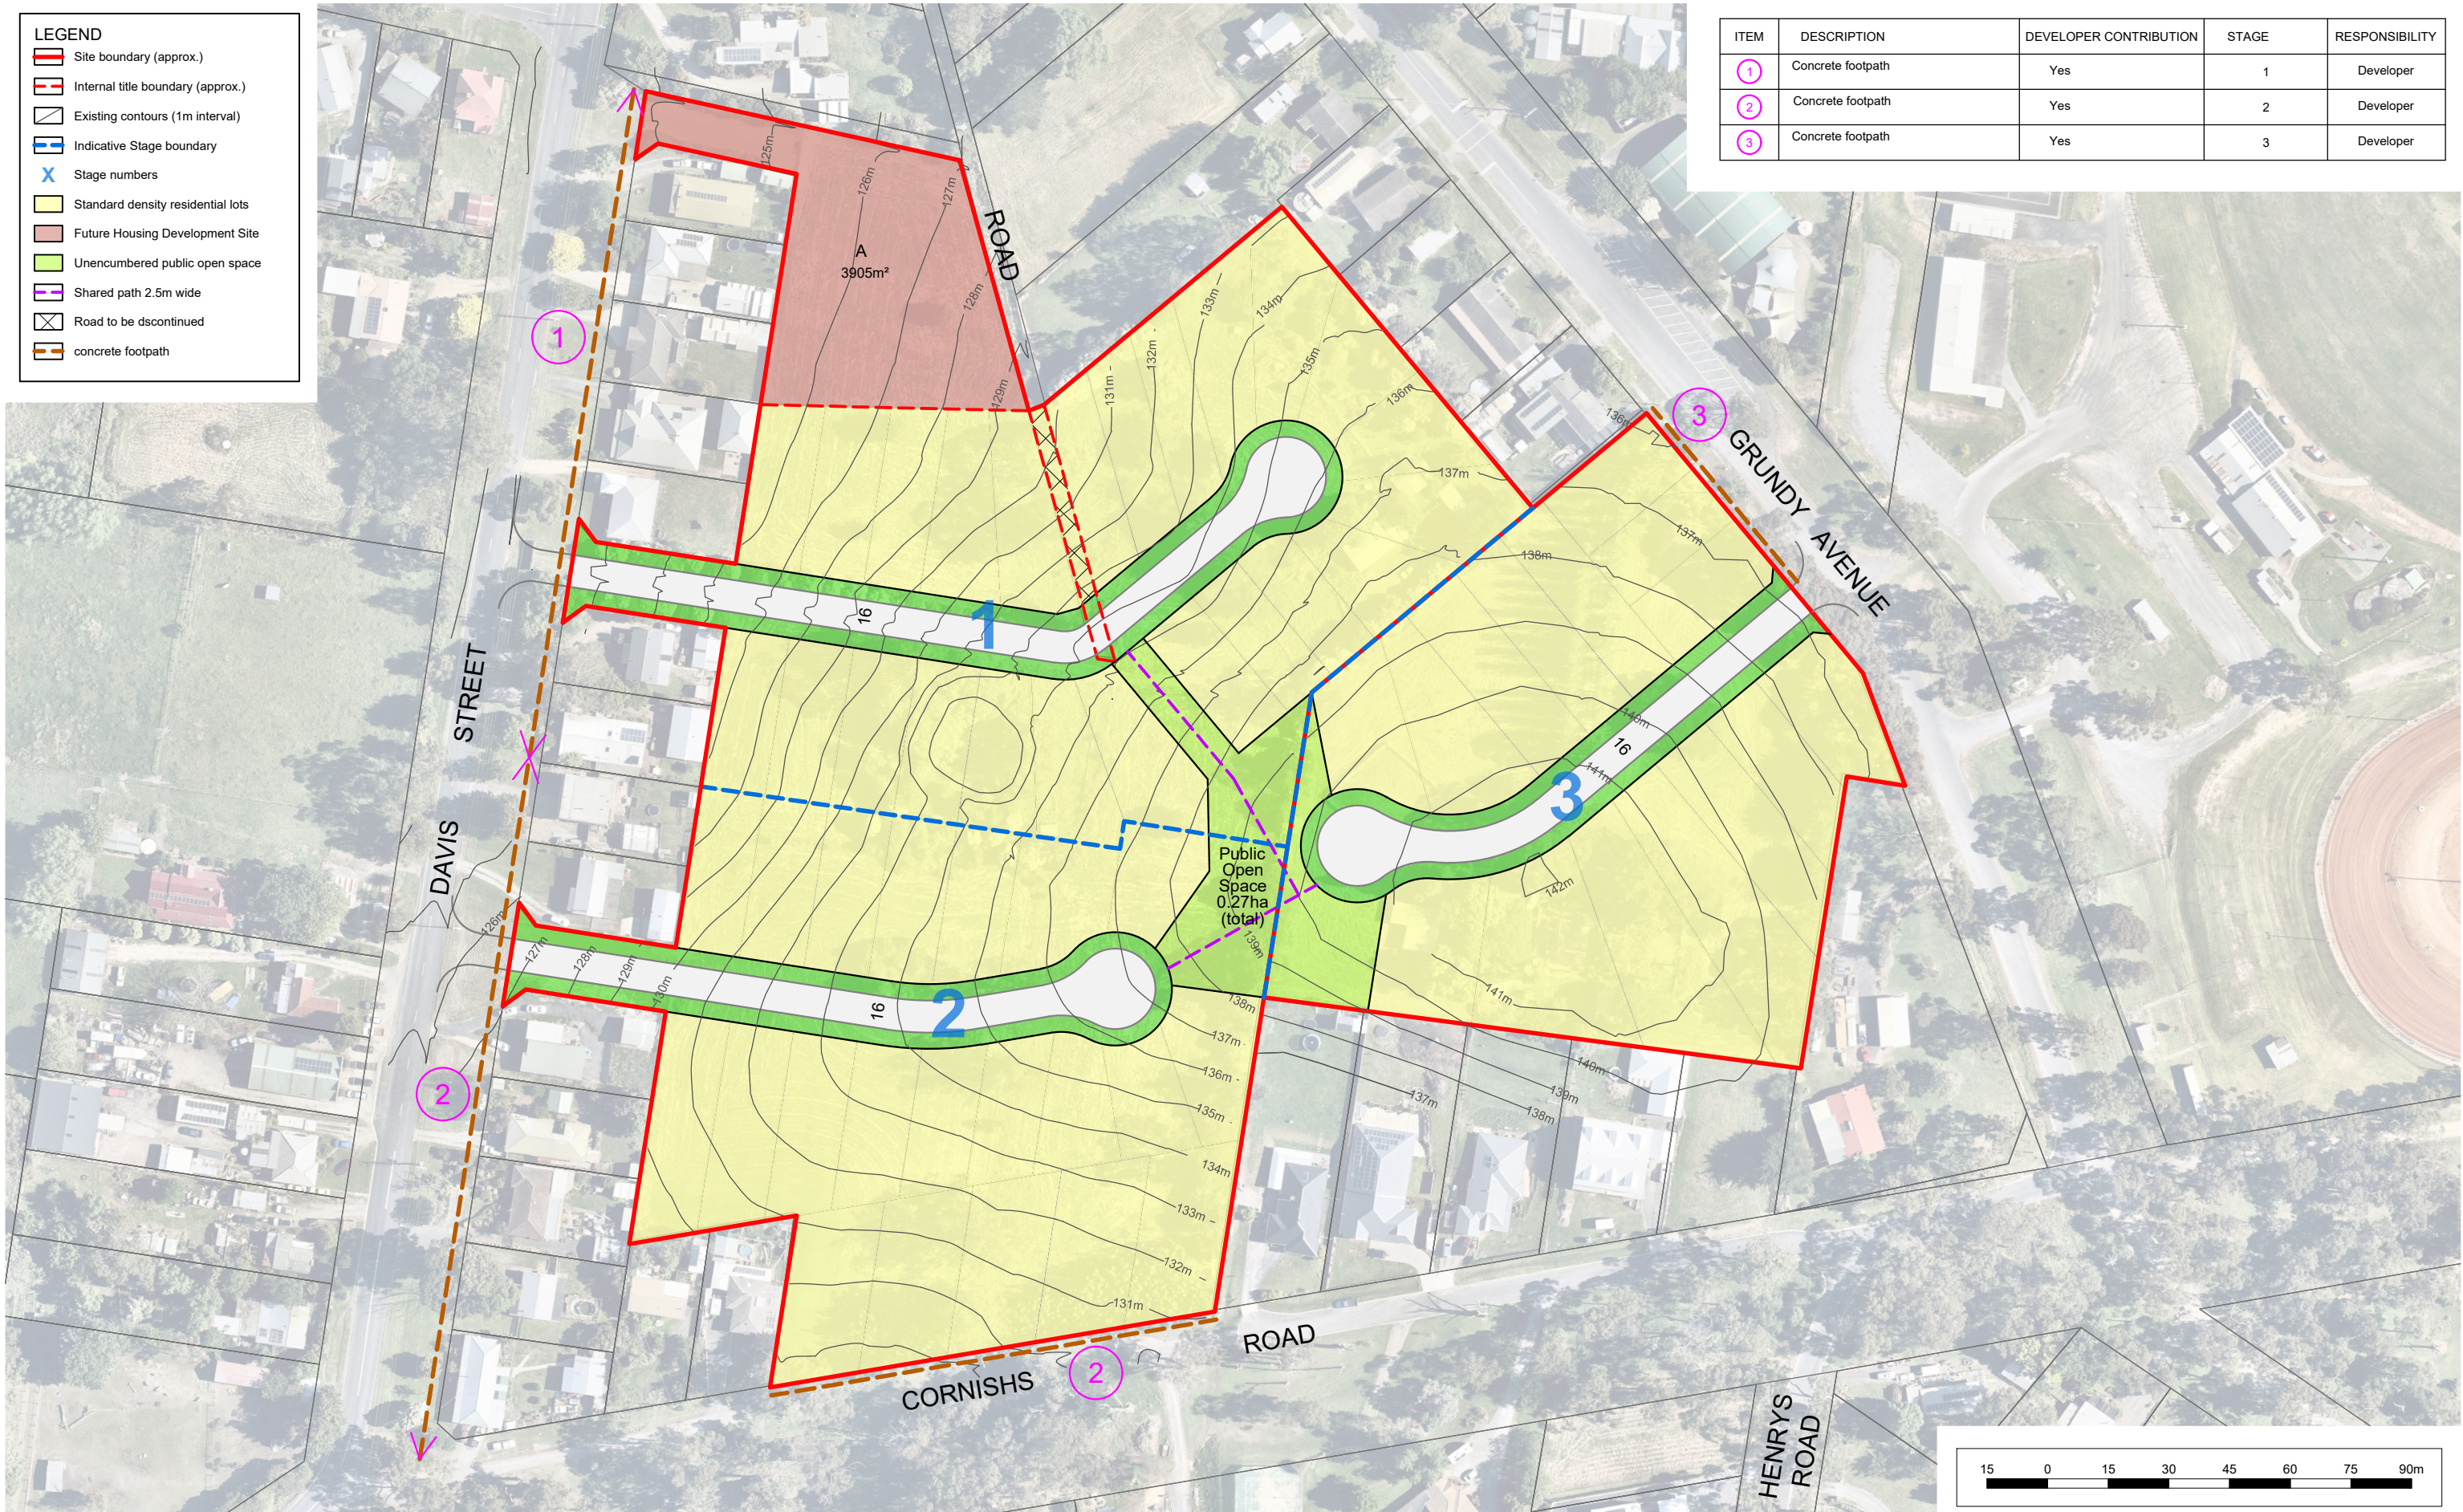
[illegible][illegible]

C:\USERS\GUYT\DOCUMENTS\1601444-18A DAVIS STREET NYORA\ LAN\00\CAD\1601444 UD BASE01.DWG

-  Site boundary (approx.)
-  Internal title boundary (approx.)
-  Existing contours (1m interval)
-  Stage boundary
-  Stage numbers
-  Standard density residential lots
-  Future Housing Development Site
-  Unencumbered public open space
-  Shared path 2.5m wide
-  Road to be discontinued

Notes:

- This plan is subject to Council approval.
- All dimensions and areas are subject to survey and final computations.
- Existing dams located within construction areas will be filled during construction.
- Further investigation may be required for fire buffers, vegetation retention and removal, site access and egress, and aboriginal and cultural heritage.
- All roads are 16m local access level 1 unless noted otherwise
- Road pavement is indicative only and subject to detailed engineering design.
- Arc dimensions shown are length of arc (not chord)

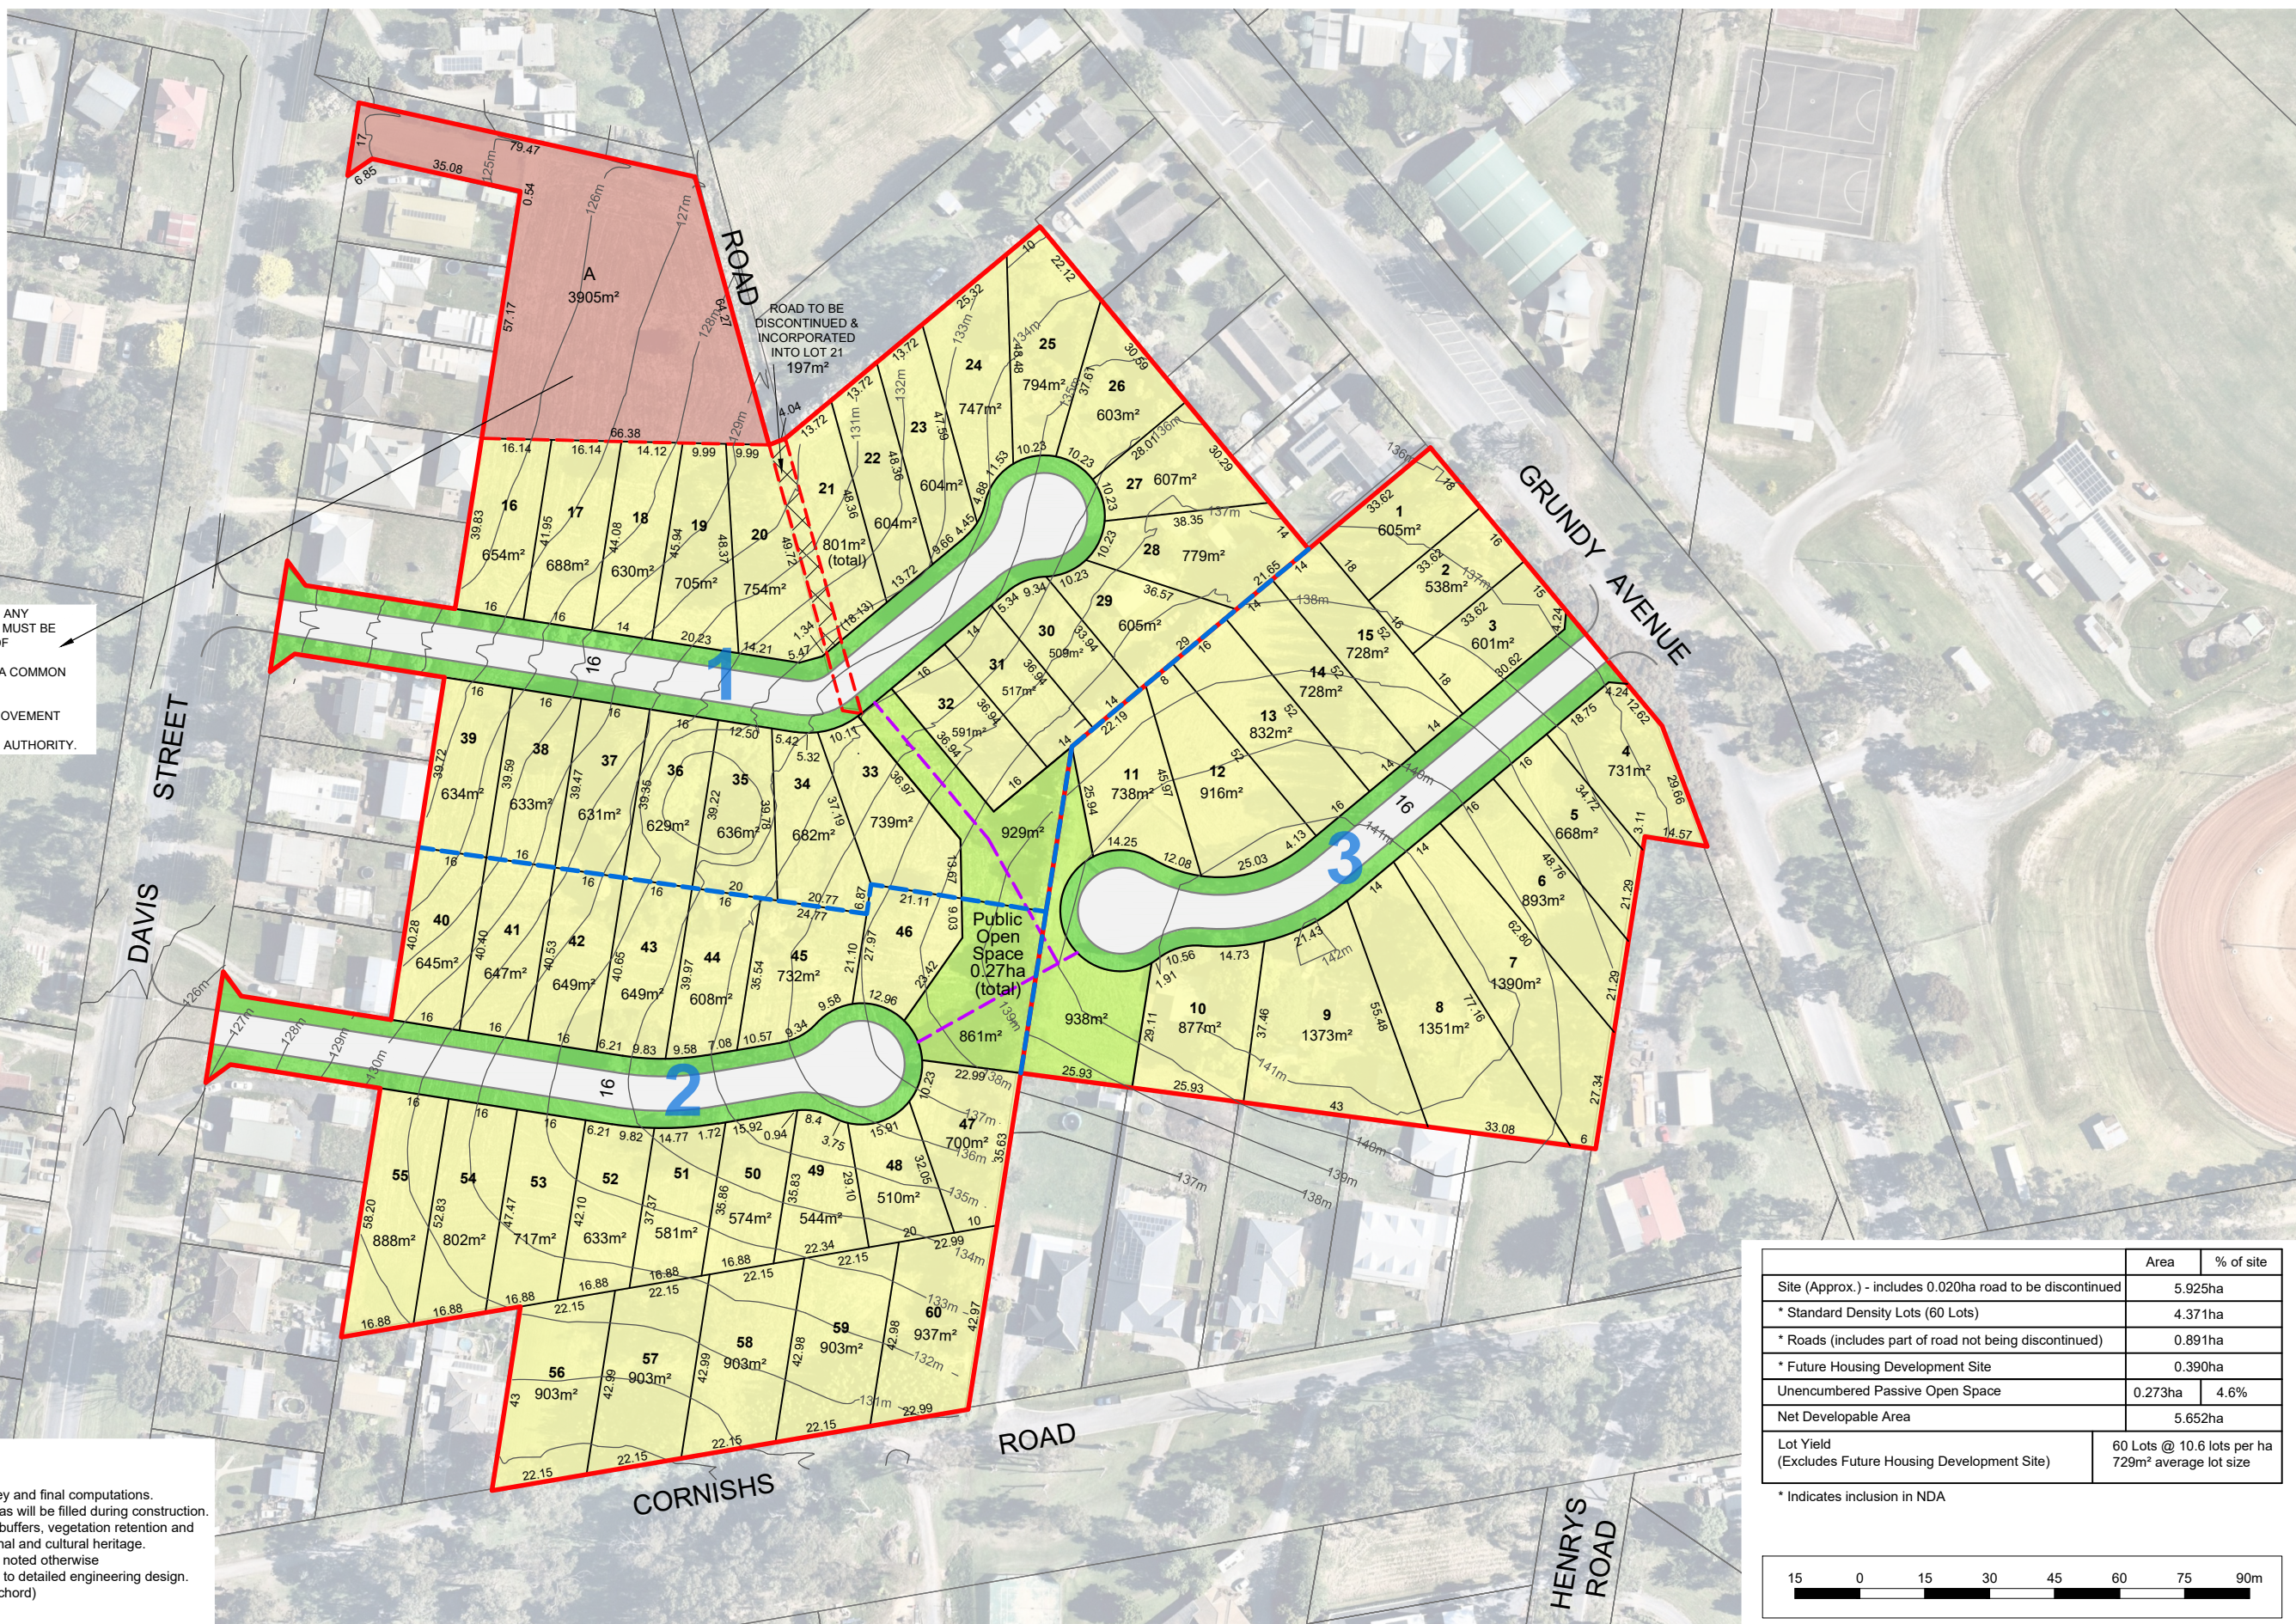

	Area	% of site
Site (Approx.) - includes 0.020ha road to be discontinued	5.925ha	
* Standard Density Lots (60 Lots)	4.371ha	
* Roads (includes part of road not being discontinued)	0.891ha	
* Future Housing Development Site	0.390ha	
Unencumbered Passive Open Space	0.273ha	4.6%
Net Developable Area	5.652ha	
Lot Yield (Excludes Future Housing Development Site)	60 Lots @ 10.6 lots per ha 729m² average lot size	

* Indicates inclusion in NDA



Kufner Textiles (Australia) P/L & Wayne Allen



Warragul ph : 03 5623 2257
www.beveridgewilliams.com.au

Scale (A1): 1:750
(A3): 1:1500



C:\USERS\GUYT\DOCUMENTS\1601444-18A DAVIS STREET NYORA_LAN\00\CAD\1601444_UD_BASE01.DWG