



INDICATIVE CONNECTOR ROAD (24m) 1:150

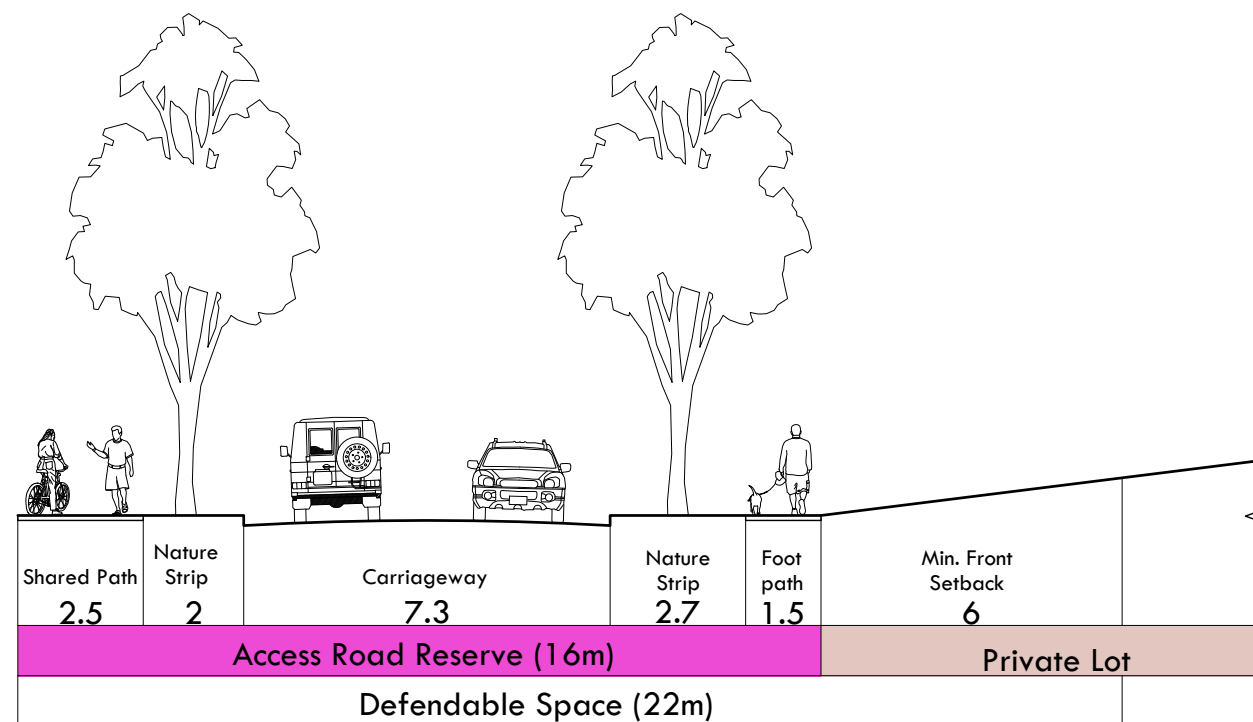

INDICATIVE ACCESS ROAD - WESTERN BOUNDARY (16m) 1:150

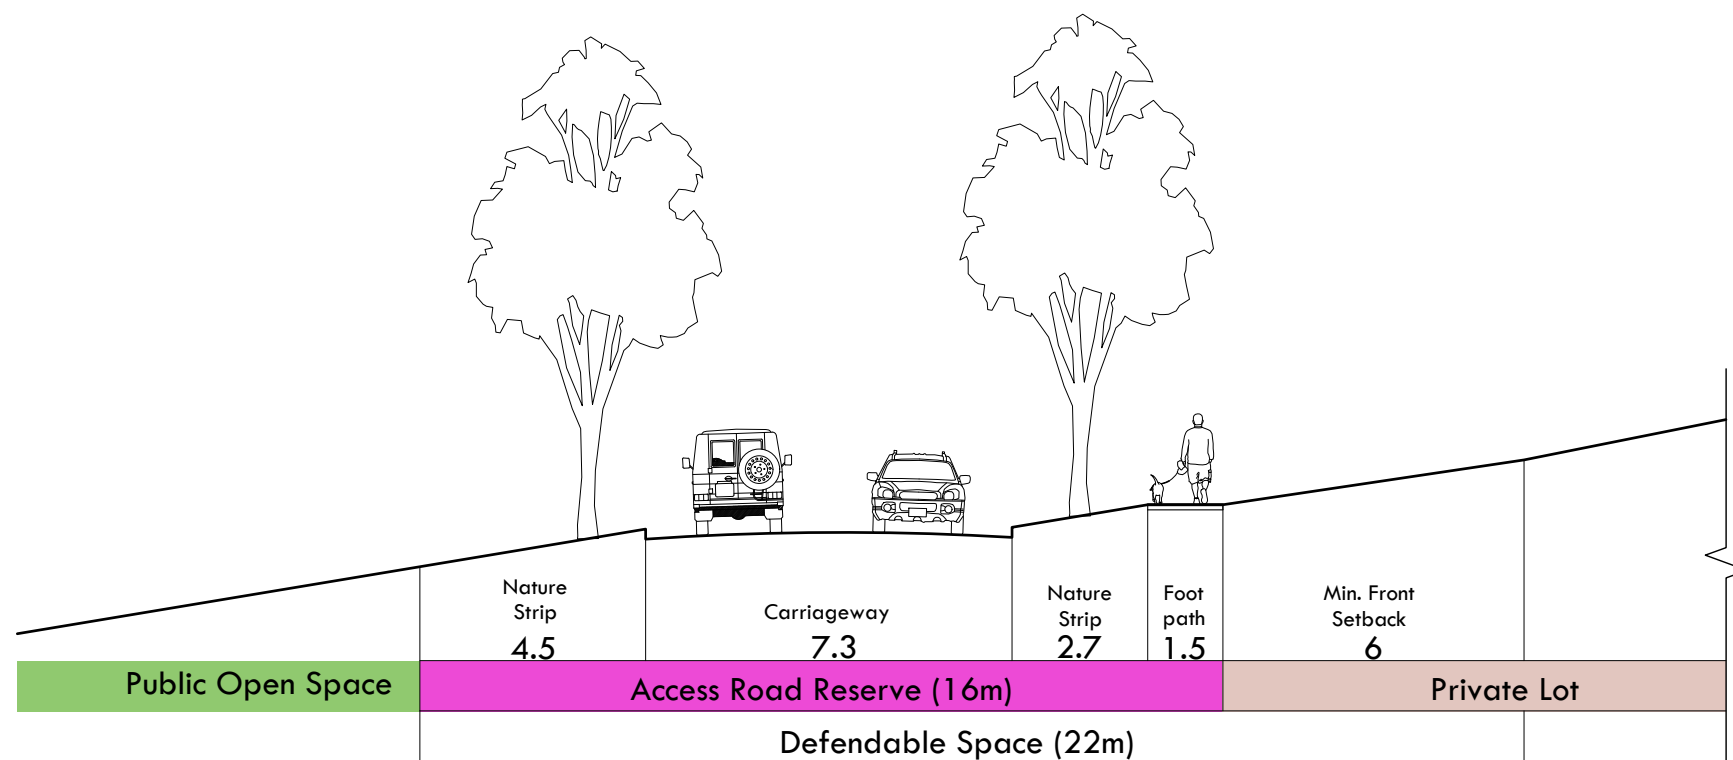

PUBLIC OPEN SPACE INTERFACE 1:150

# DRAFT Road Cross-sections

Bena Rd, Korumburra

ref: WC202316 drawing no. L02  
 date: 14 Feb 2024 sheet no. 3 of 3  
 rev: 7  
 drawn: HW

REV	DESCRIPTION	DATE	INIT
1	For Discussion	Dec 23	HW
2	For Discussion	Jan 24	HW
3	For Discussion	Jan 24	HW
4	For Discussion	Jan 24	HW
5	Amended Connector Rd	Feb 24	HW
6	Amended for defendable space setbacks	Feb 24	HW
7	Added defendable space section	Feb 24	HW



LANDSCAPE & URBAN DESIGN  
 abn: 22 634 500 351

please note:  
 This plan is based on preliminary information only and may be subject to change as a result of formal Council/Authority advice, detailed site investigations and confirmation by survey.

