



PLAN FOR ROAD OPENING PURPOSES

COUNTY OF BULN BULN
PARISH OF LEONGATHA

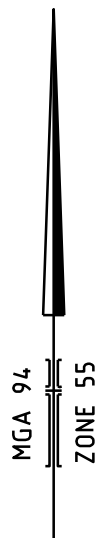


SCALE 1:750
0 7.5 15 22.5 30
LENGTHS ARE IN METRES
(SHEET SIZE A3)

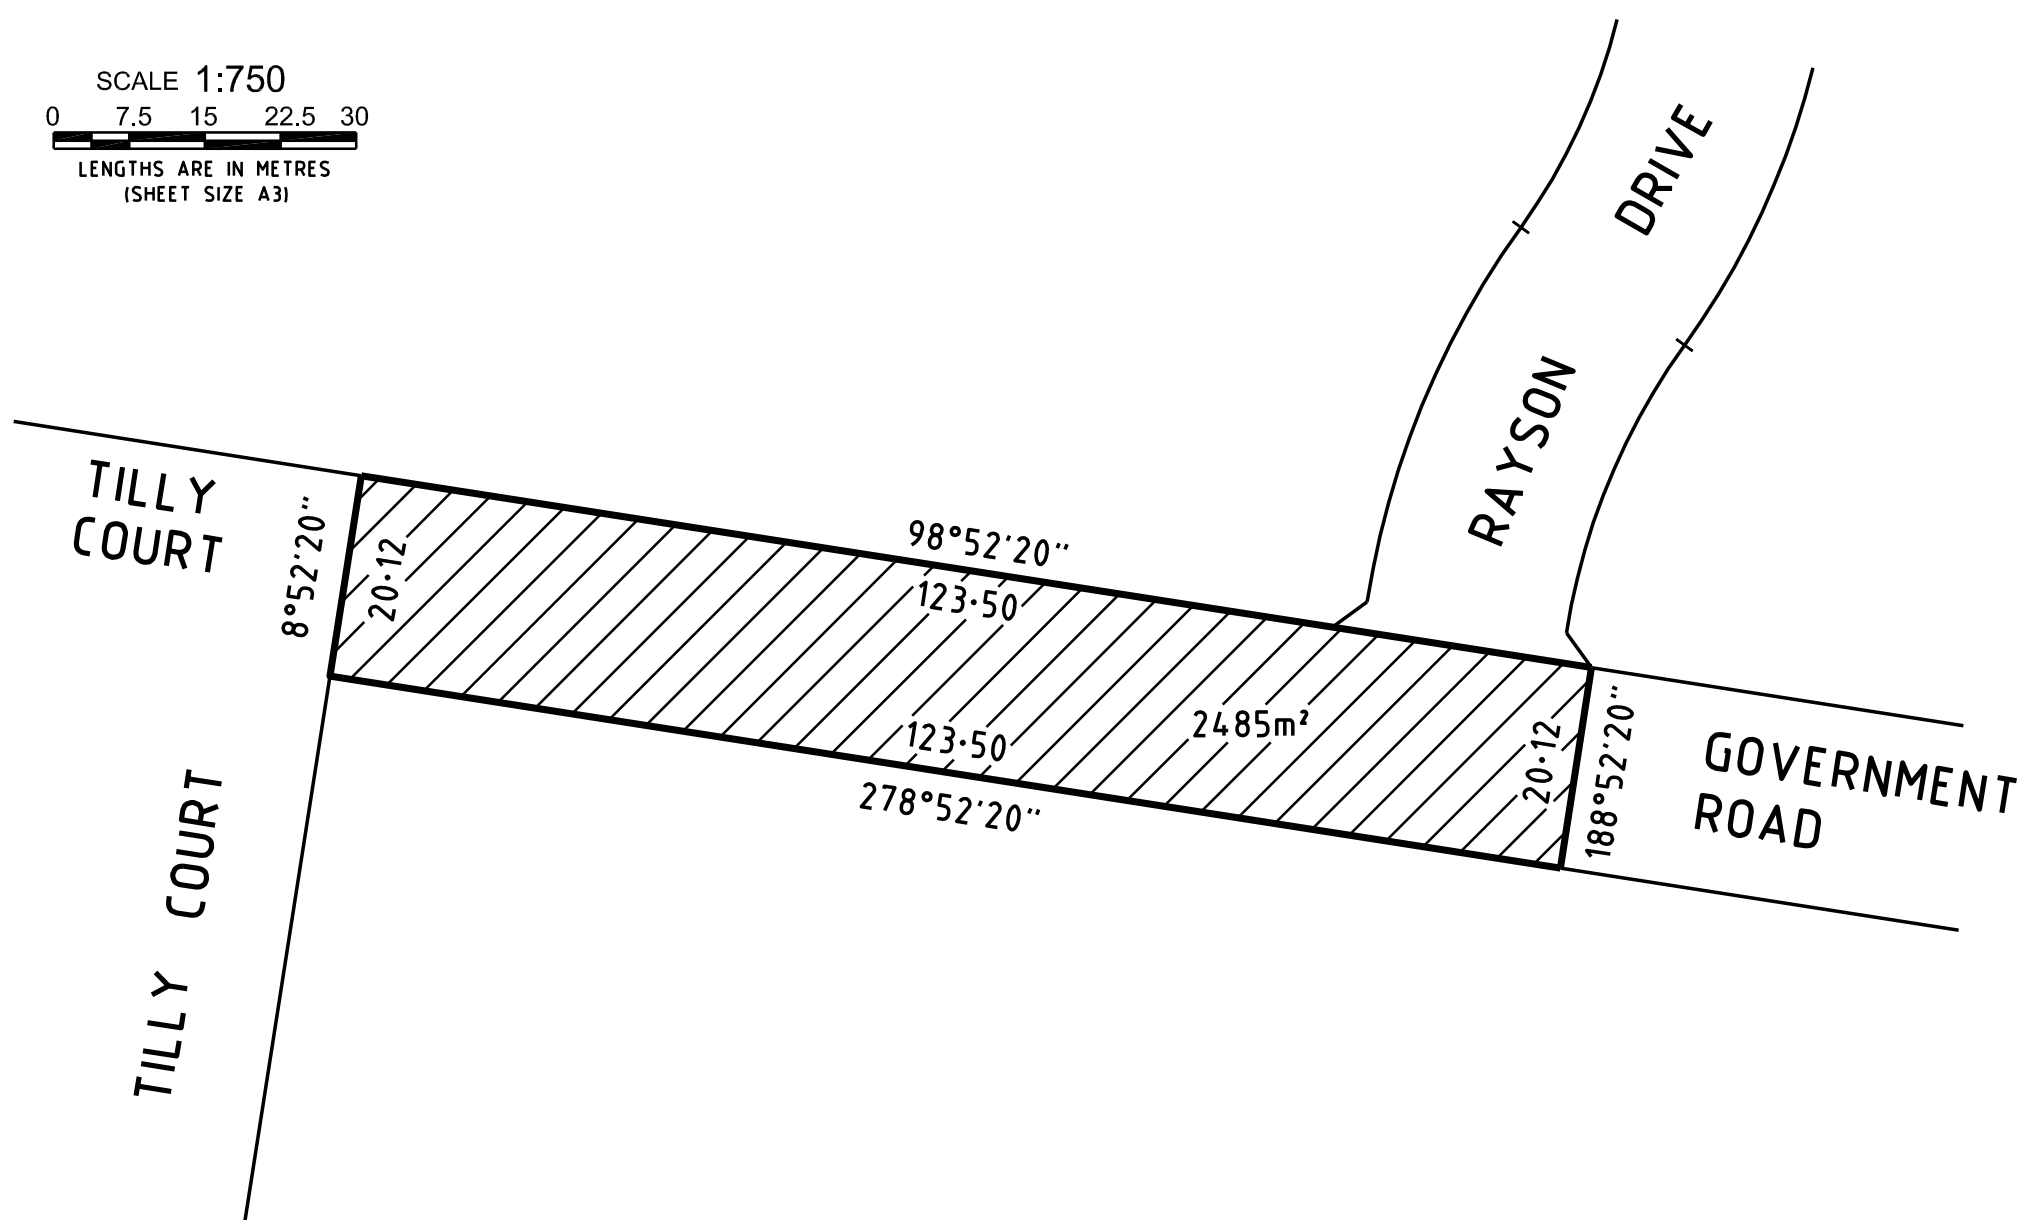

LEGEND

 ROAD TO BE OPENED TO TRAFFIC - 24.85m²

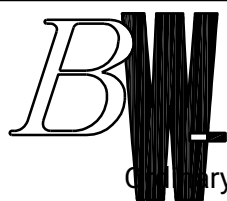

Beveridge Williams
development & environment consultants

Leongatha ph : 03 5662 2630

Council Meeting of Council No. 414 - 26 July 2017
www.beveridgewilliams.com.au