

HOGANS ROAD



LOT 2

318,956m²
(78.9 Acres)

LOT 1
80,950m²
(20 Acres)

SOUTH GIPPSLAND HIGHWAY

PROPOSED SUBDIVISION PLAN

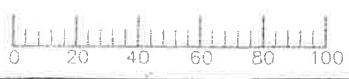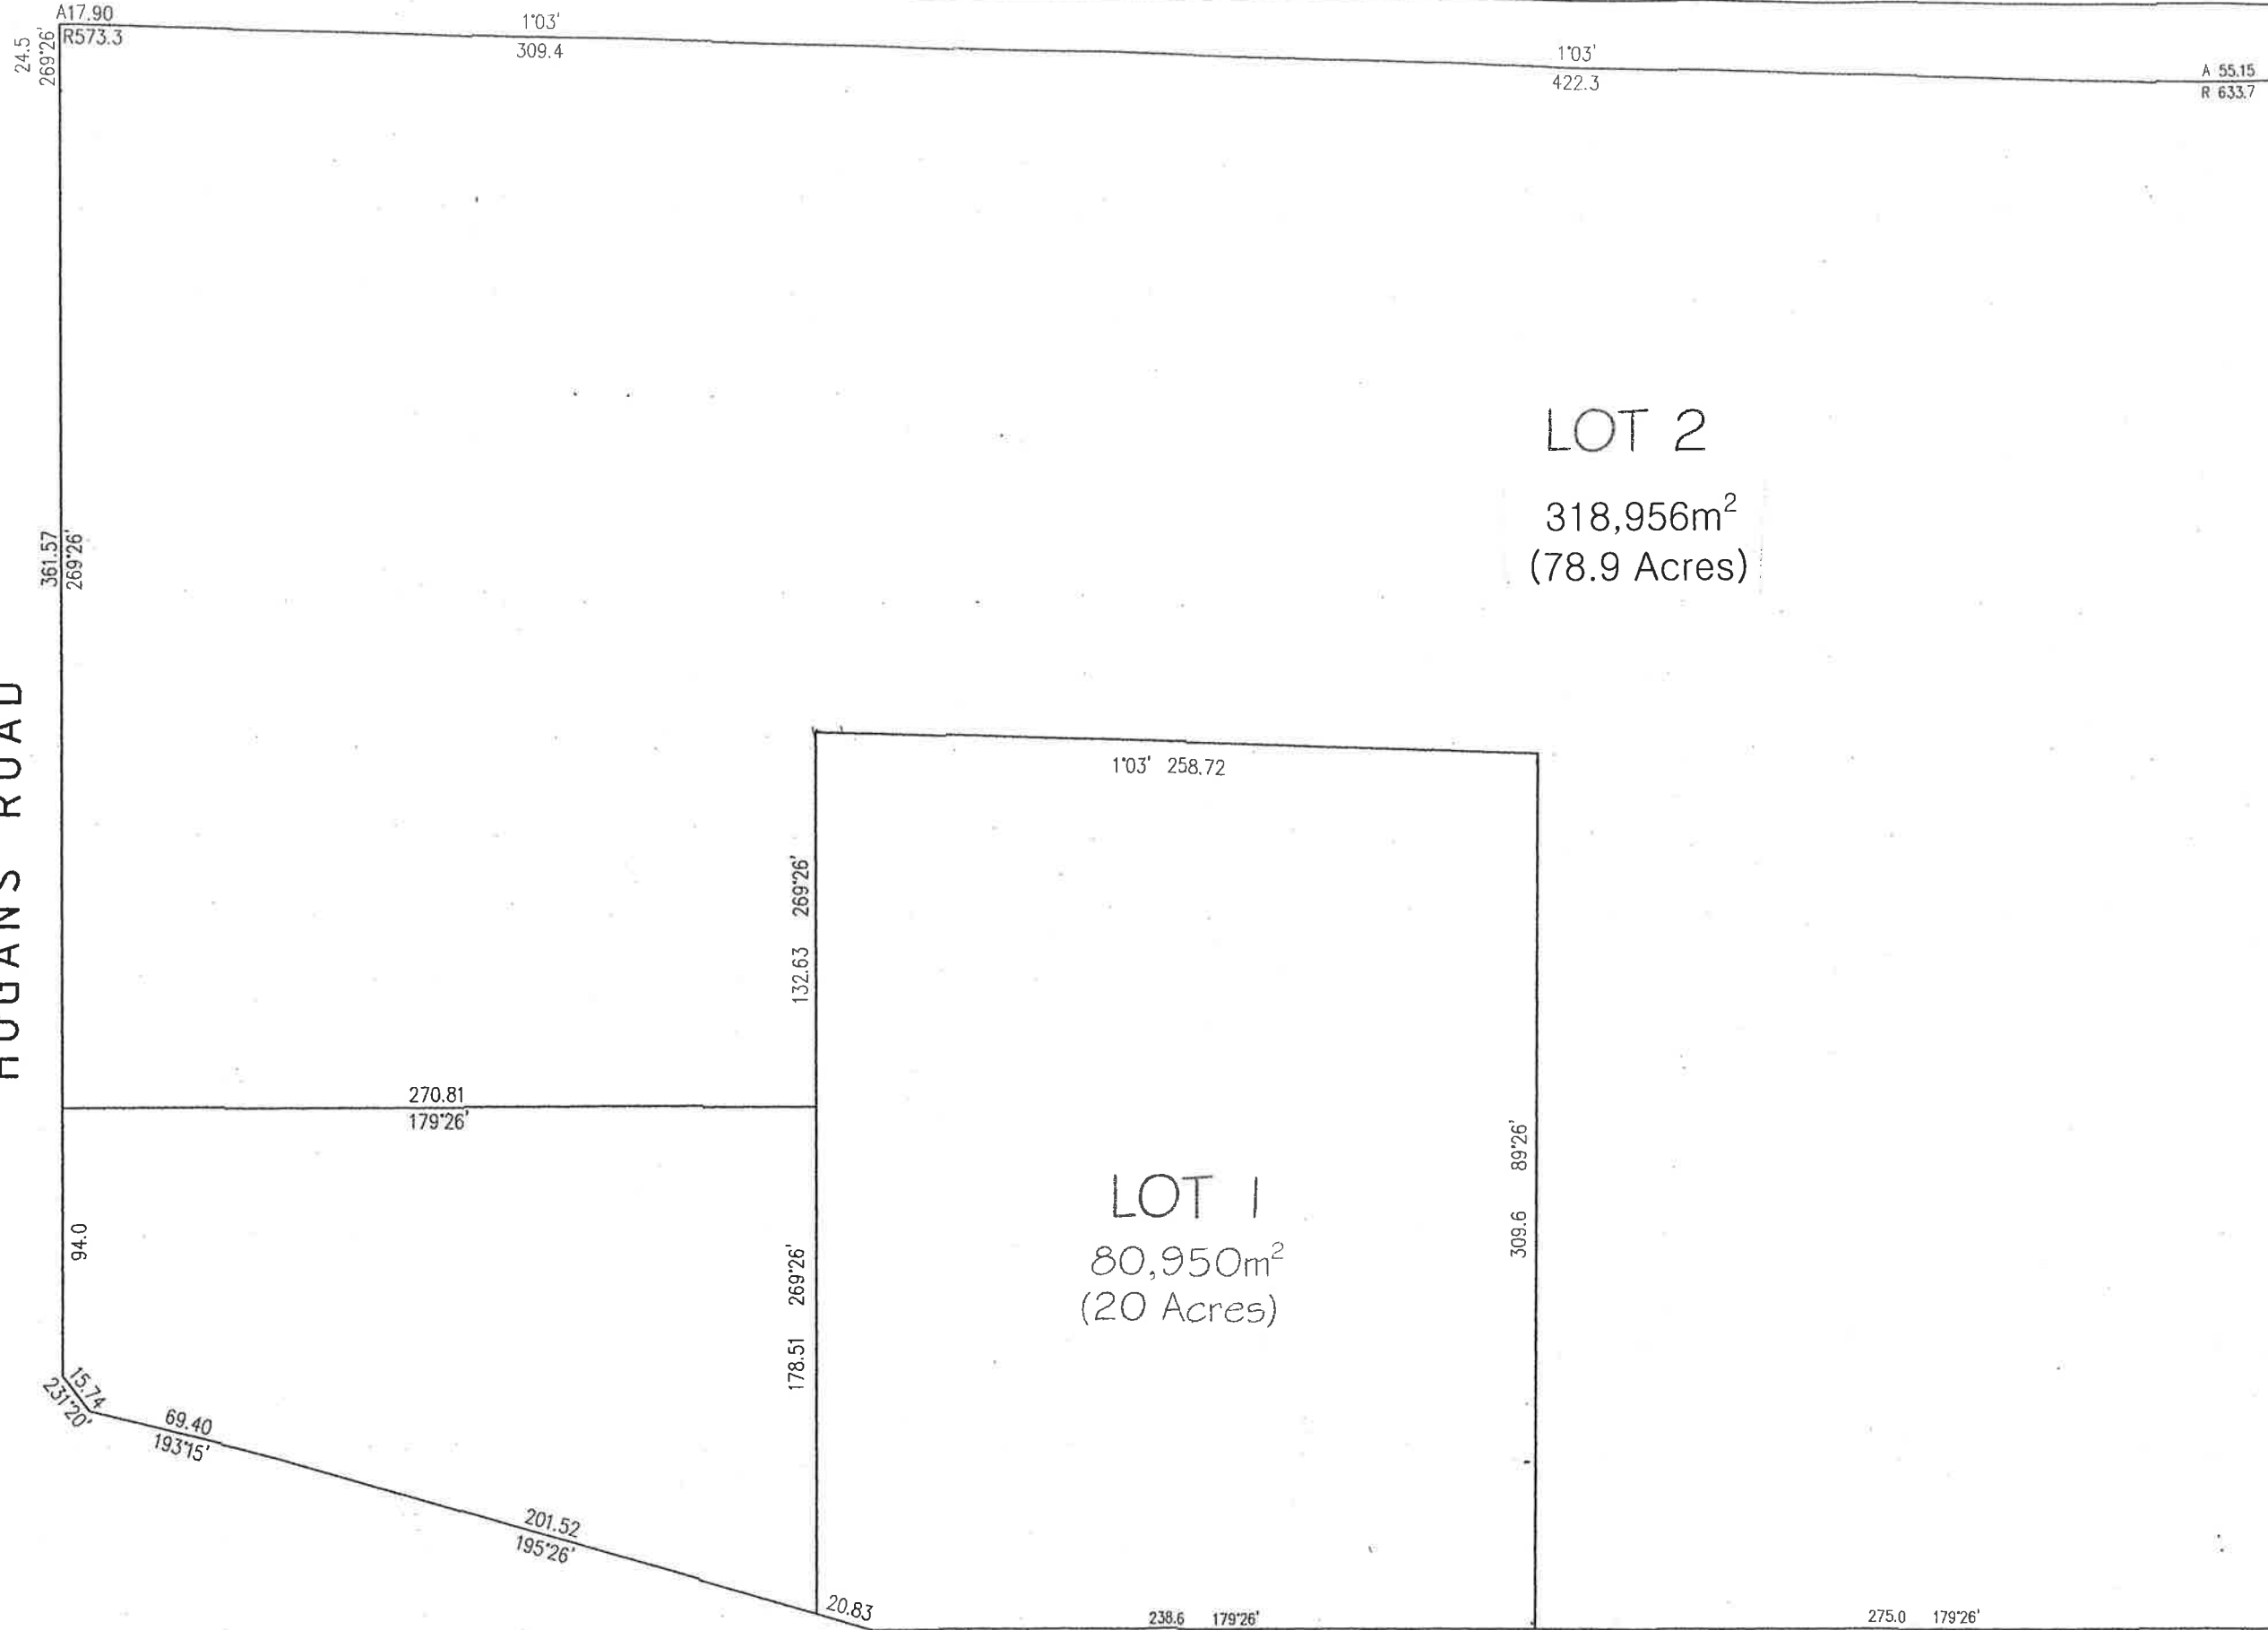

KEY INFRASTRUCTURE AUSTRALIA 	Rev: -	590 SOUTH GIPPSLAND HWY LEONGATHA	date: 24 th JUNE 2016	sheet: 1 / 1
	Rev: -		© copyright KEY INFRASTRUCTURE AUSTRALIA 2014 51 CITY RD, SOUTHBANK, VICTORIA 3006 PH: 03 9690 9142 MOB: 0408 772 377	scales: 1:1000 on B1
		r.b.p.: BRUNO GATSBY	drawn: V. T.	