


LEGEND

- Site boundary (approx.)
- Internal title boundary (approx.)
- Existing contours (1m interval)
- Shared pathway 2.5m wide (indicative)
- Lots with min. 20m frontage along connector (min. 800m²)
- Lots with min. 20m frontage along connector (min. 4000m²)
- Lots Minimum 1000m²
- Tree reserve
- Drainage reserve
- Passive open space
- Overland flow path
- Active open space
- Conservation Reserve
- Amenity Buffer - 4m wide
- Connector Street
- Proposed entry point
- High point of site
- Low point of site

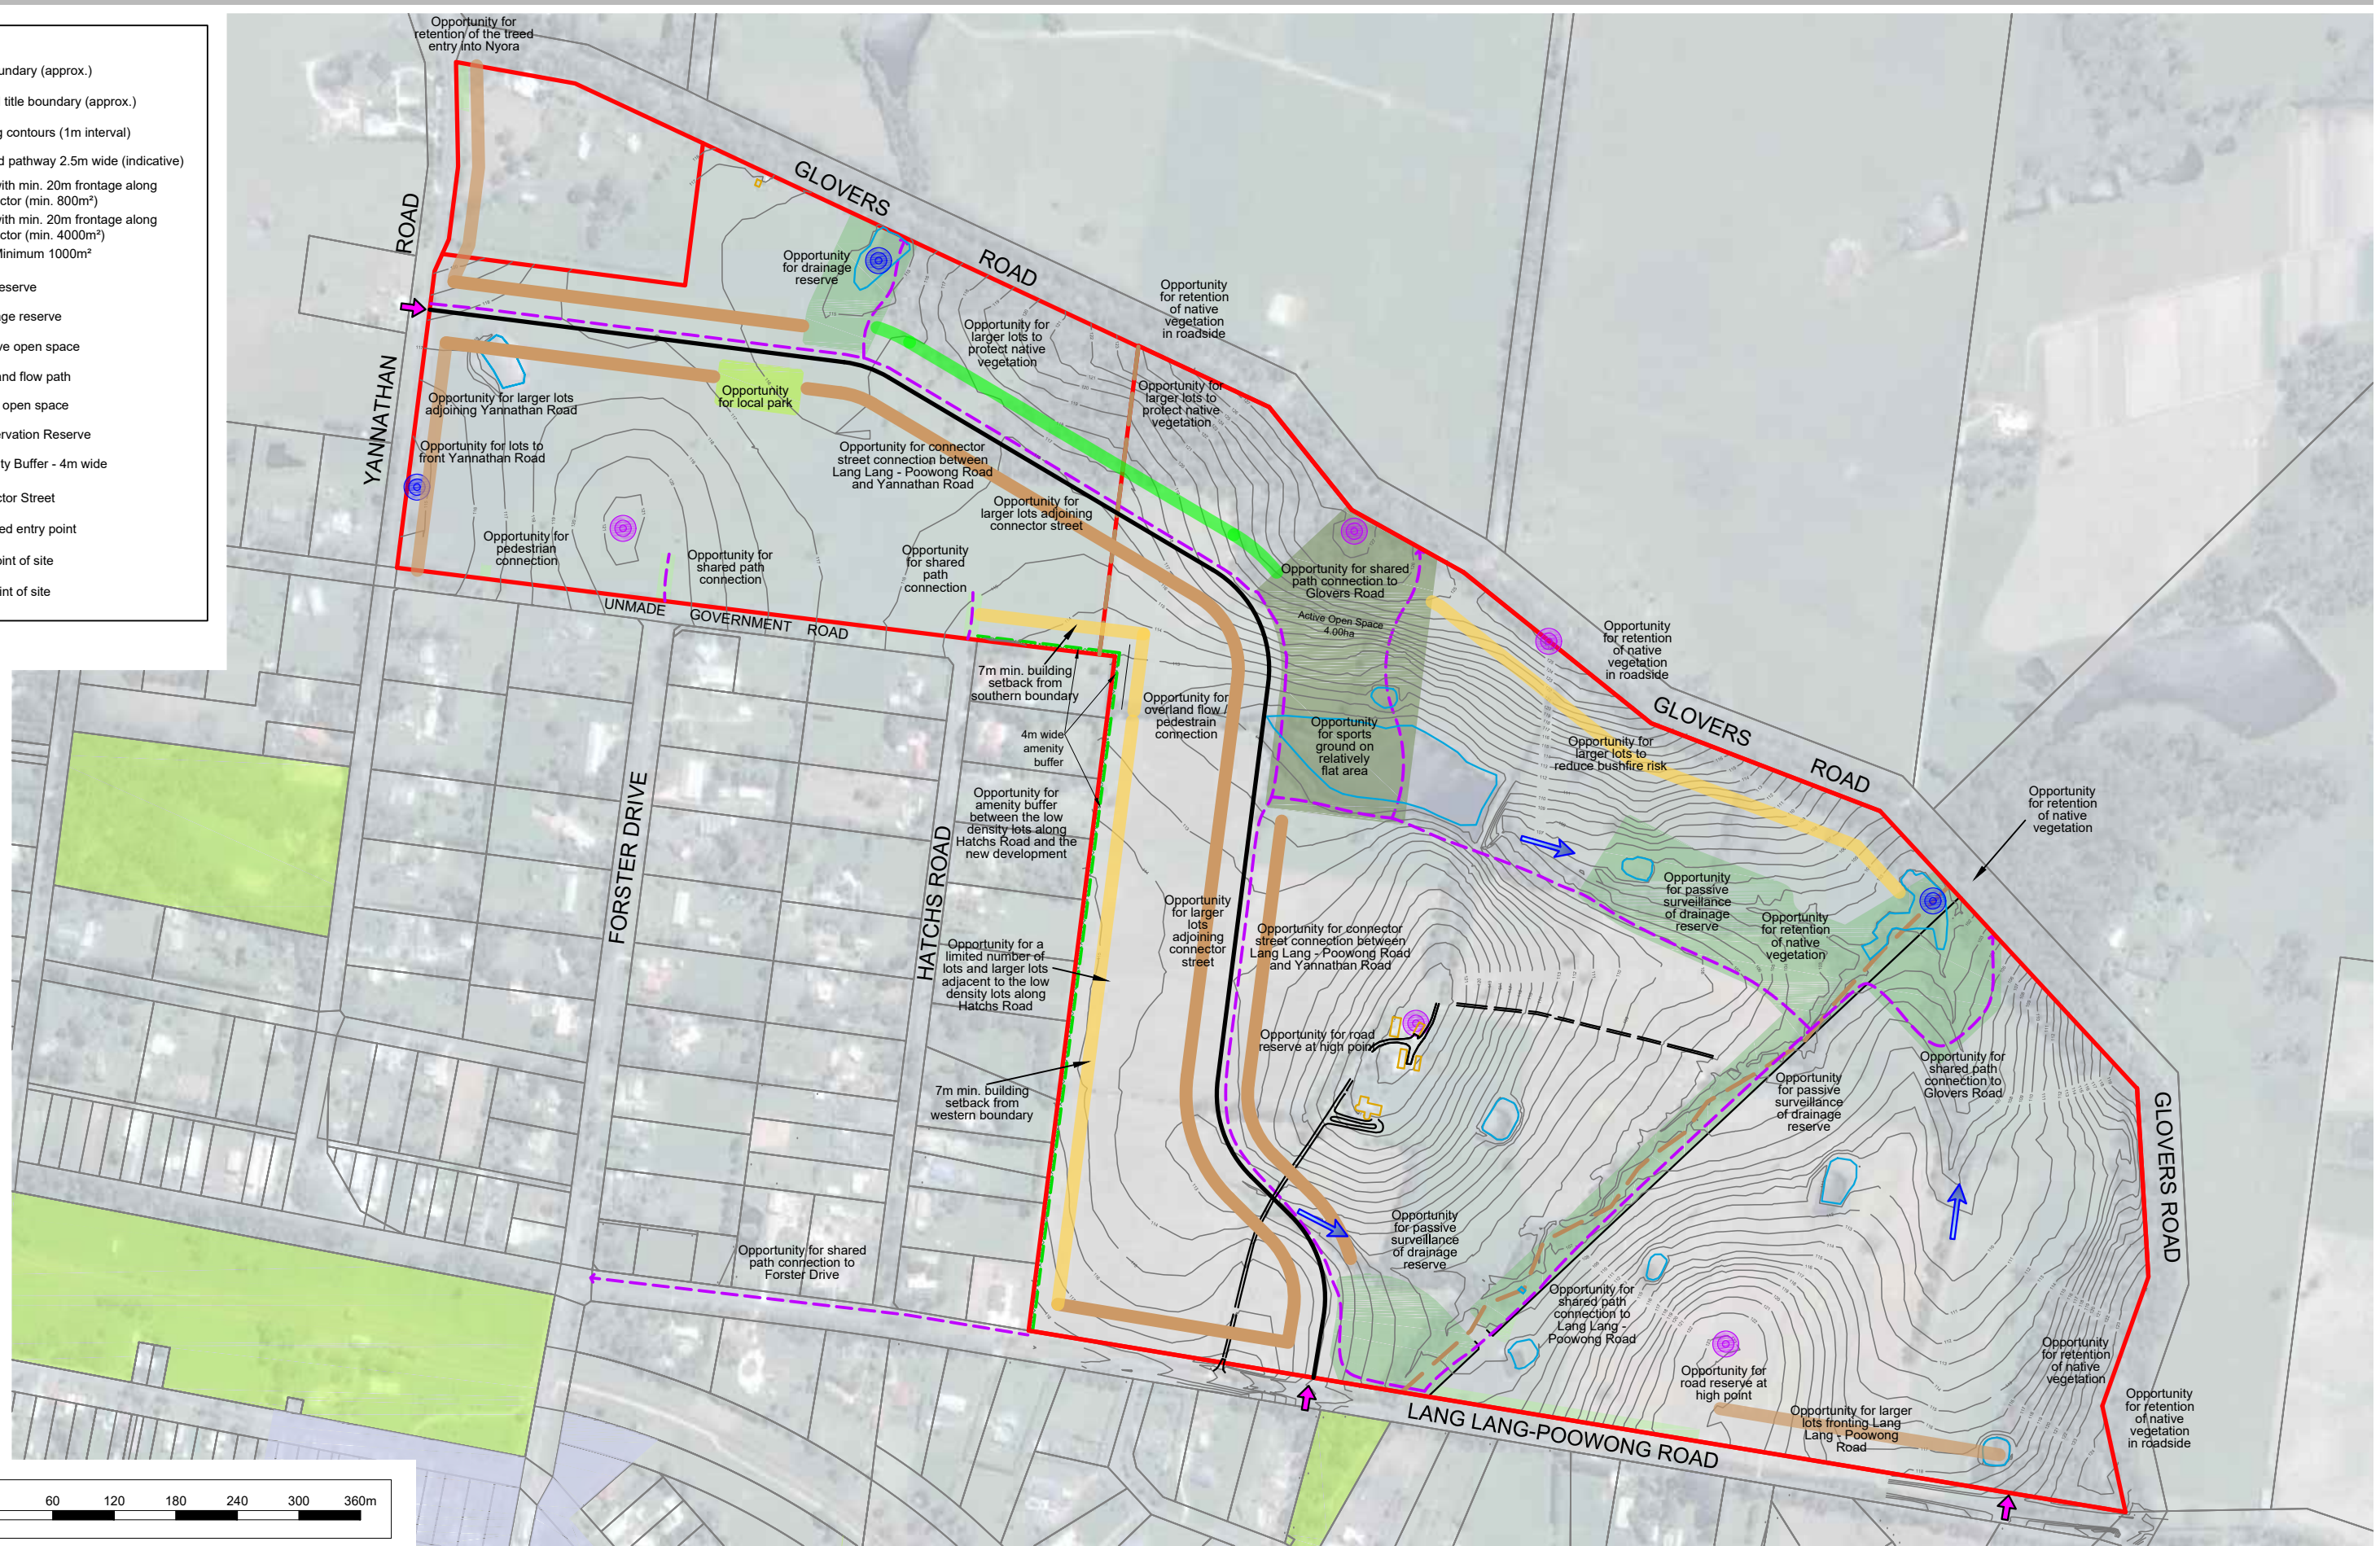

Design Response
 Lang Lang-Poowong Road, Nyora
 Wallis Watson Nyora Pty Ltd

BW Beveridge Williams
 development & environment consultants
 Melbourne ph : 03 9524 8888
 www.beveridgewilliams.com.au

01	21.09.2018	Initial Release	TG	Date: 09.10.2018
02	09.10.2018	Plan amended	TG	Version No: 02
Version Date Description			Job No: 0900659	
Drafted Approved			Scale (A1): 1:3000	
Version Date Description			Scale (A3): 1:6000	
Drafted Approved				

C:\USERS\GUYT\DOCUMENTS\0900659\NYORA_LAN\DWG\CAD\0900659-ANALYSIS & RESPONSE.DWG