


LAND SLOPE PLAN
 99 BENA ROAD, KORUMBURRA
 (LOT 1, PLAN OF SUBDIVISION 321371X)

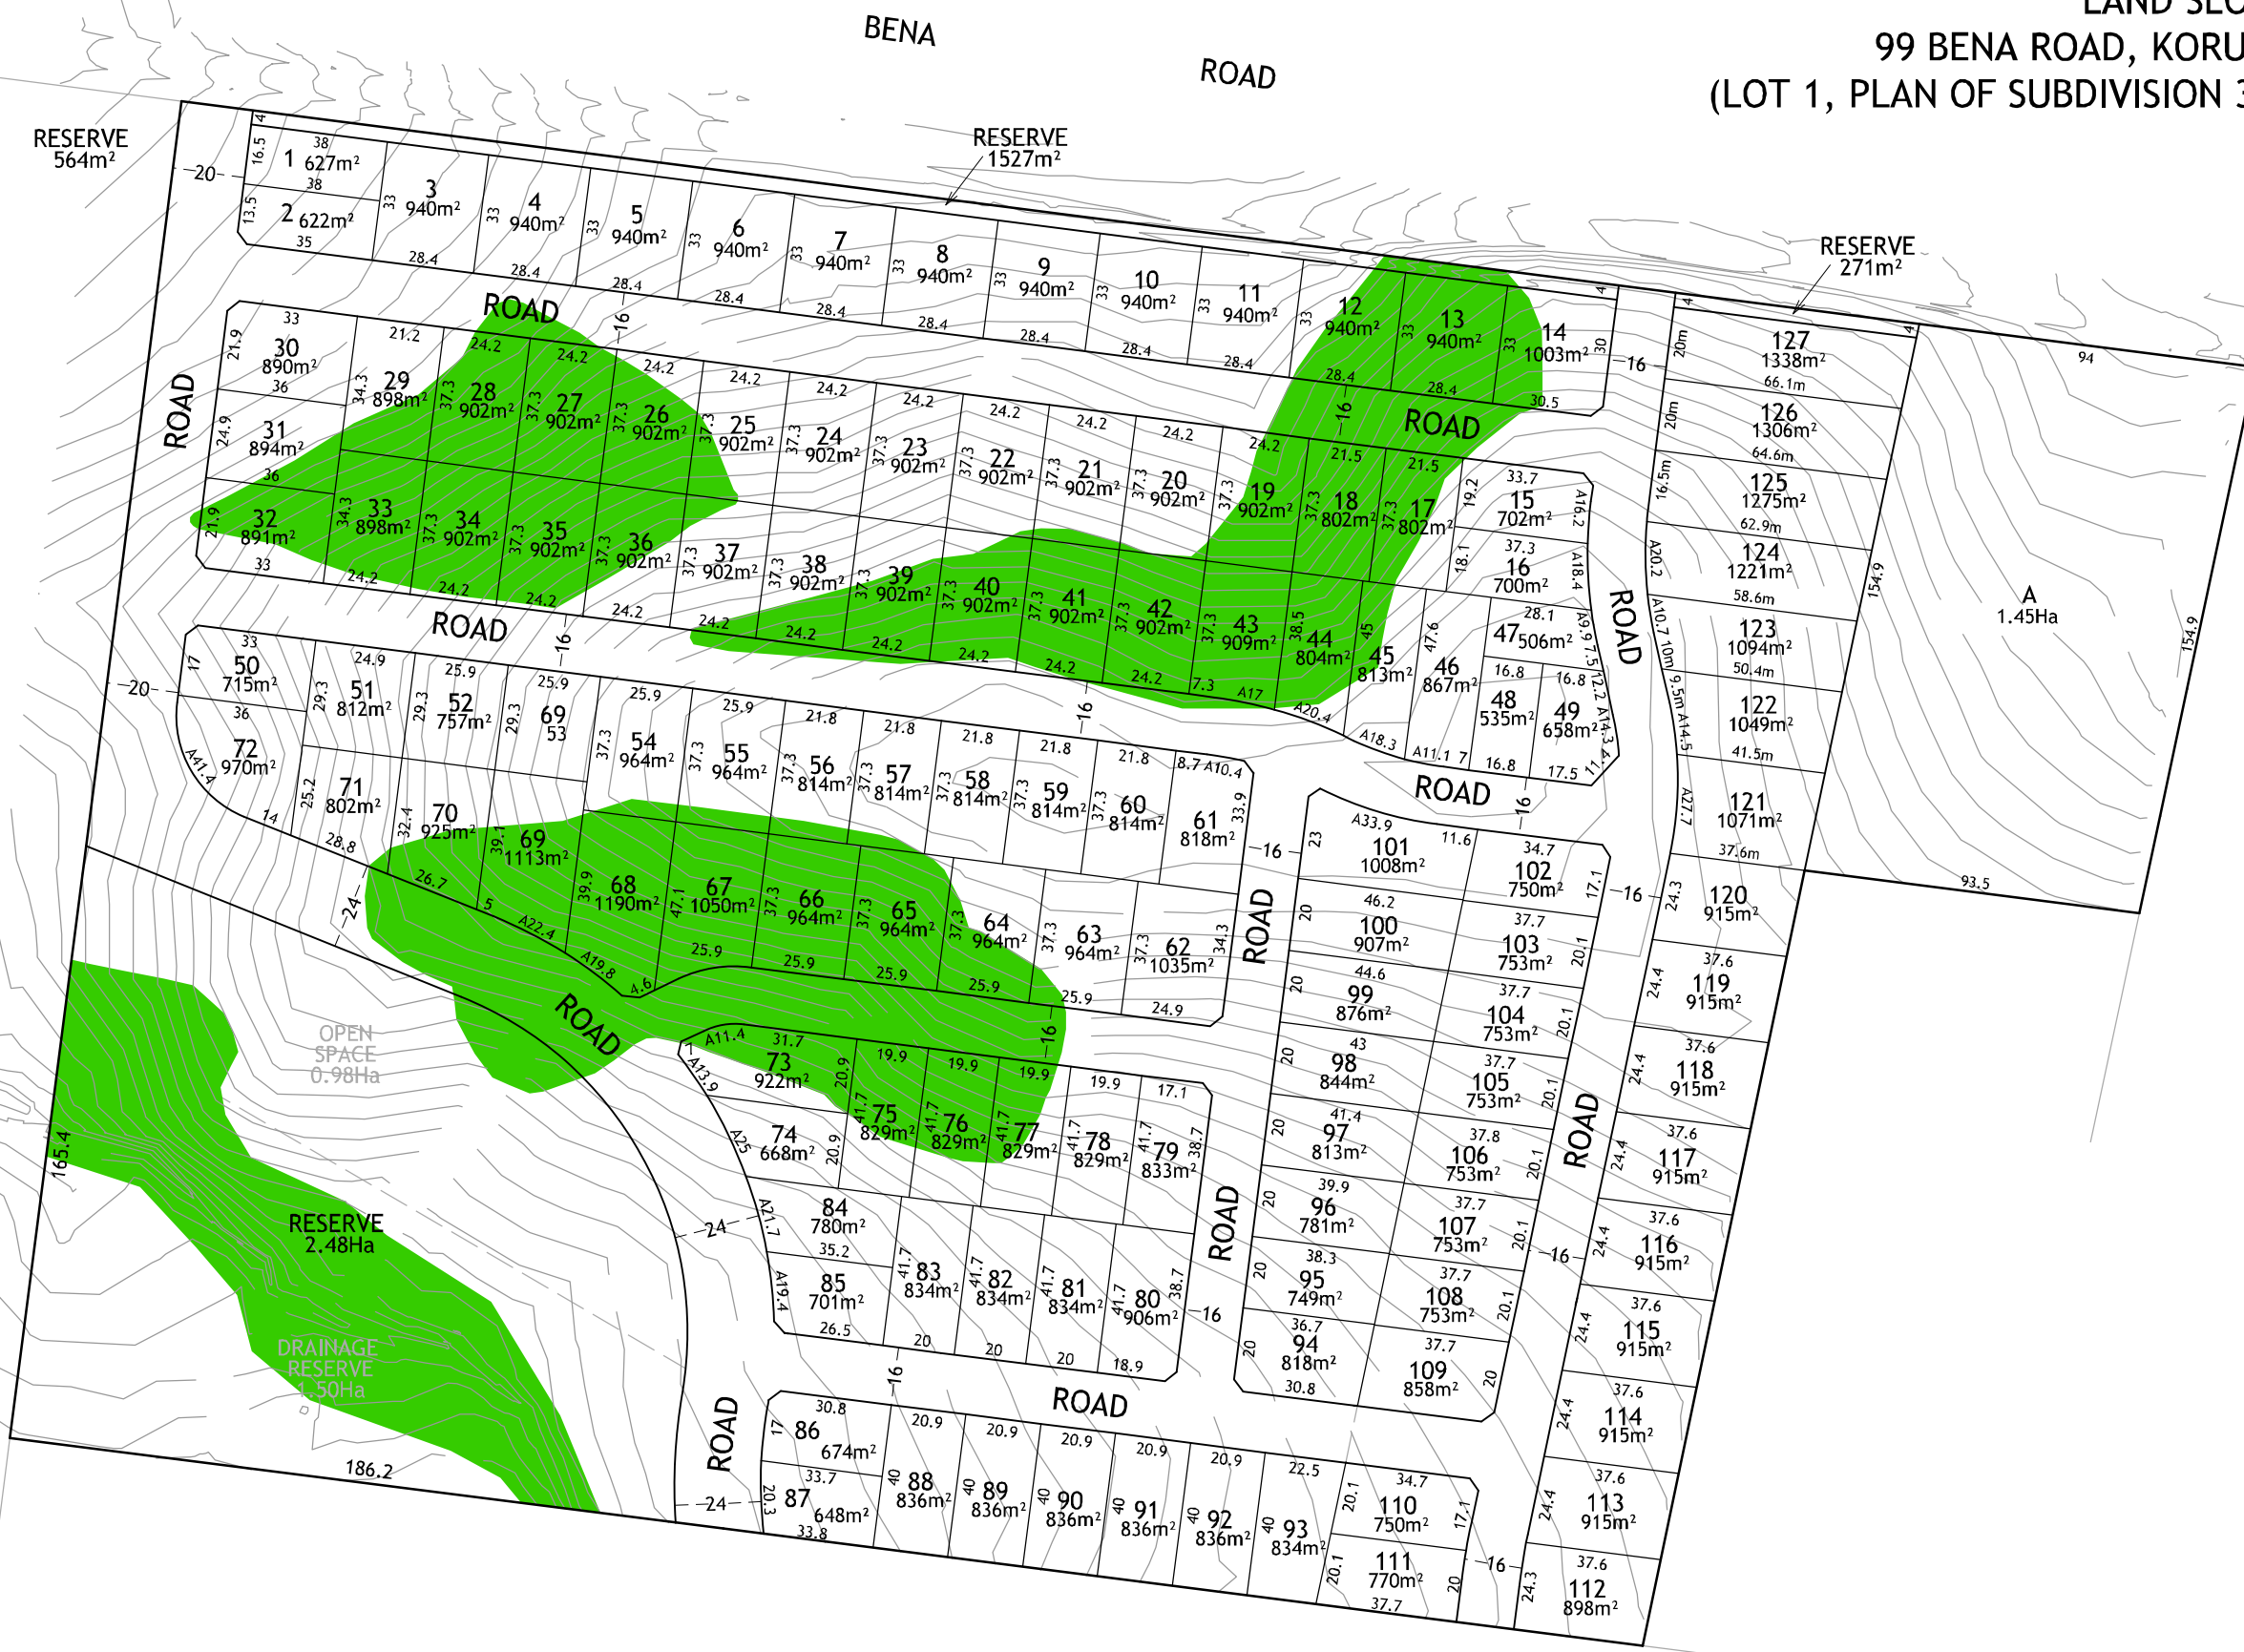

NOTE:
 ALL DIMENSIONS ARE PRELIMINARY
 AND SUBJECT TO FINAL SURVEY

SCALE 1:2000 (A3)
 REV F (15/12/2022)
 DENOTES AREA OF
 LAND WITH A SLOPE
 GREATER THAN 20%

99 BENA ROAD, KORUMBURRA
 HILL VIEW RISE PTY LTD

