


INDICATIVE BENA ROAD INTERFACE TREATMENT 1:150

**NOTES:**  
 Lots that directly abut the Landscape Buffer and Bena Rd to require a combination of permeable fencing and habitable rooms addressing Bena Rd.  
 The landscape buffer is to incorporate a 2.5m wide shared path and low planting to encourage passive surveillance.

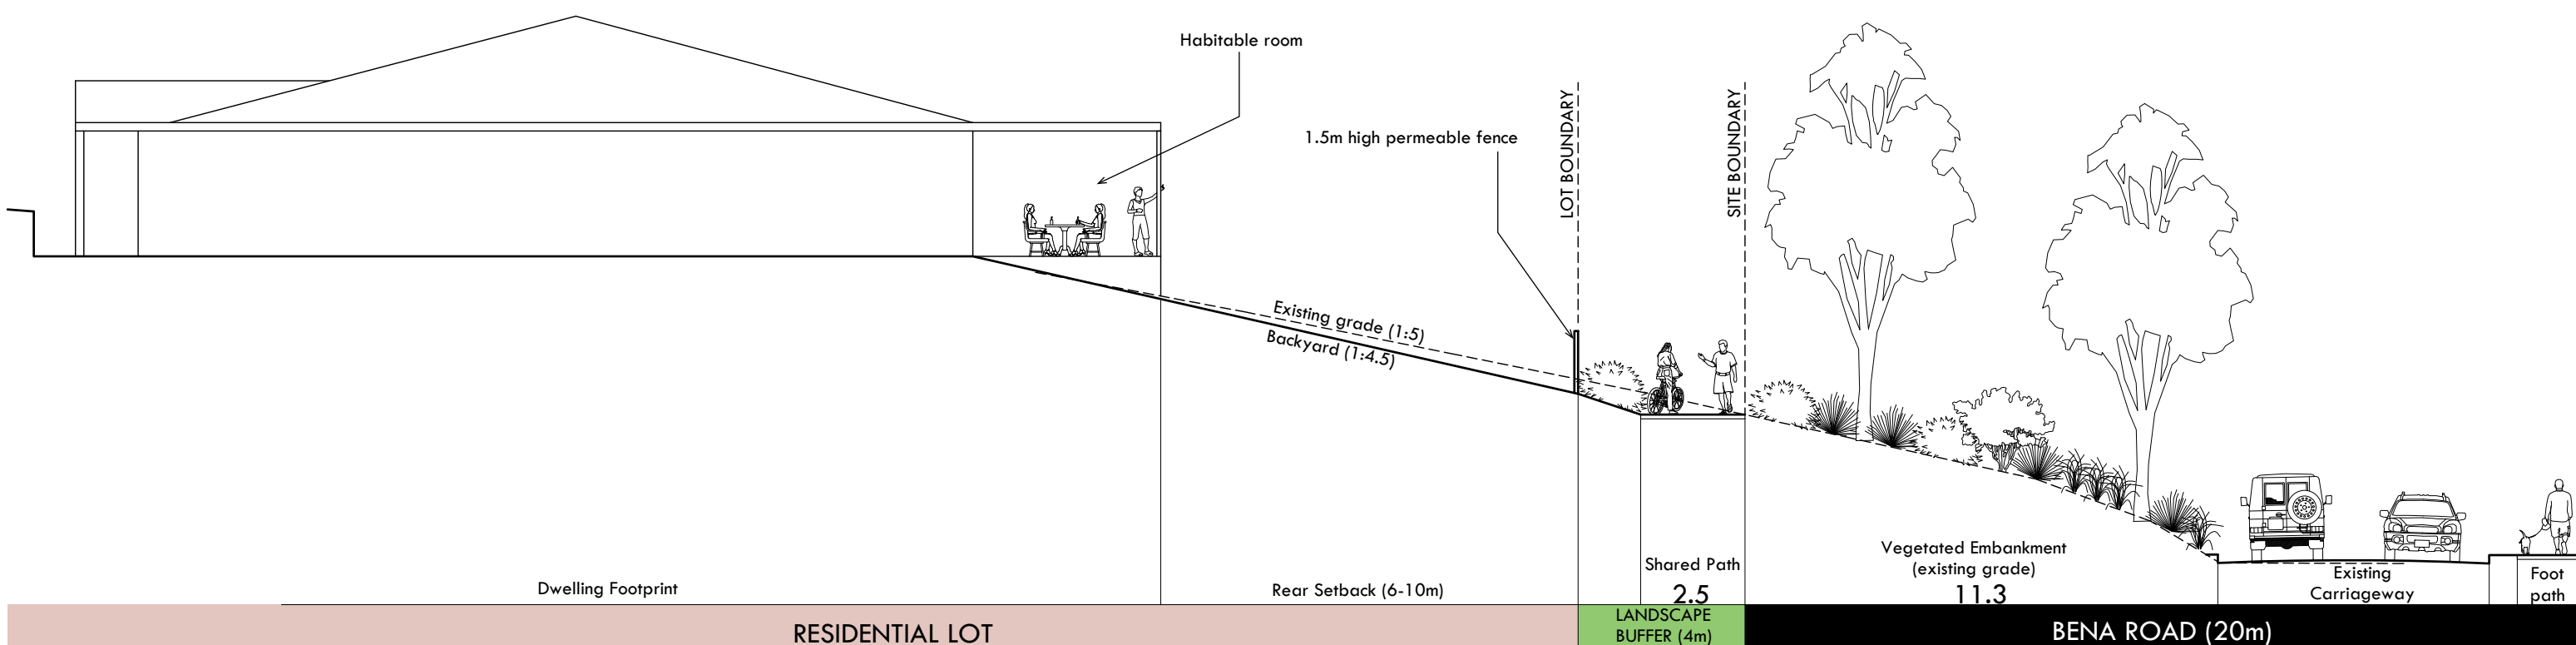


INDICATIVE BENA ROAD EMBANKMENT INTERFACE TREATMENT 1:150

# DRAFT Bena Rd Interface Concept

## Bena Rd, Korumburra

ref: WC202316 drawing no. L01  
 date: 14 Feb 2024 sheet no. 2 of 3  
 rev: 7  
 drawn: HW

REV	DESCRIPTION	DATE	INIT
1	For Discussion	Dec 23	HW
2	For Discussion	Jan 24	HW
3	For Discussion	Jan 24	HW
4	For Discussion	Jan 24	HW
5	Amended connector road layout	Feb 24	HW
6	Amended for defendable space setbacks	Feb 24	HW
7	Added defendable space section	Feb 24	HW

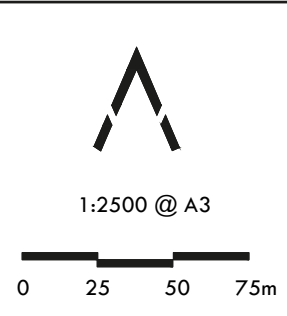

LANDSCAPE & URBAN DESIGN  
 abn: 22 634 500 351  
 please note:  
 This plan is based on preliminary information only and may be subject to change as a result of formal Council/Authority advice, detailed site investigations and confirmation by survey.

