


**SECTION B-B**

SCALE: 1:1500(H), 1:150(V) @ A3

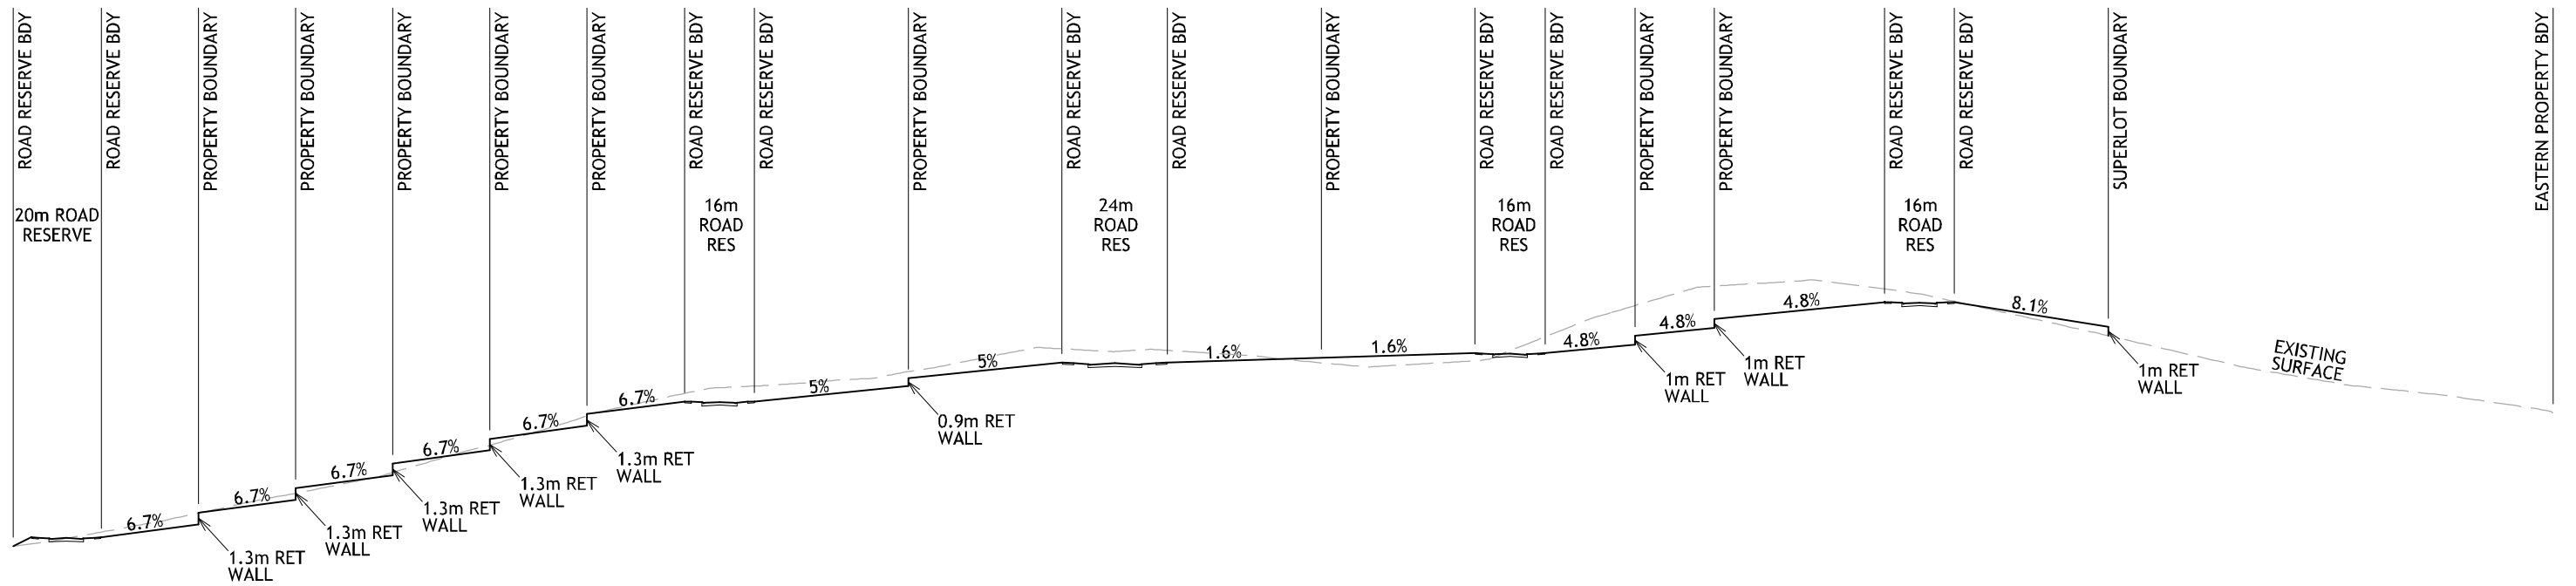

**SECTION A-A**

SCALE: 1:1500(H), 1:150(V) @ A3