


Attachment 3 Outline Development Plan - Drainage Plan

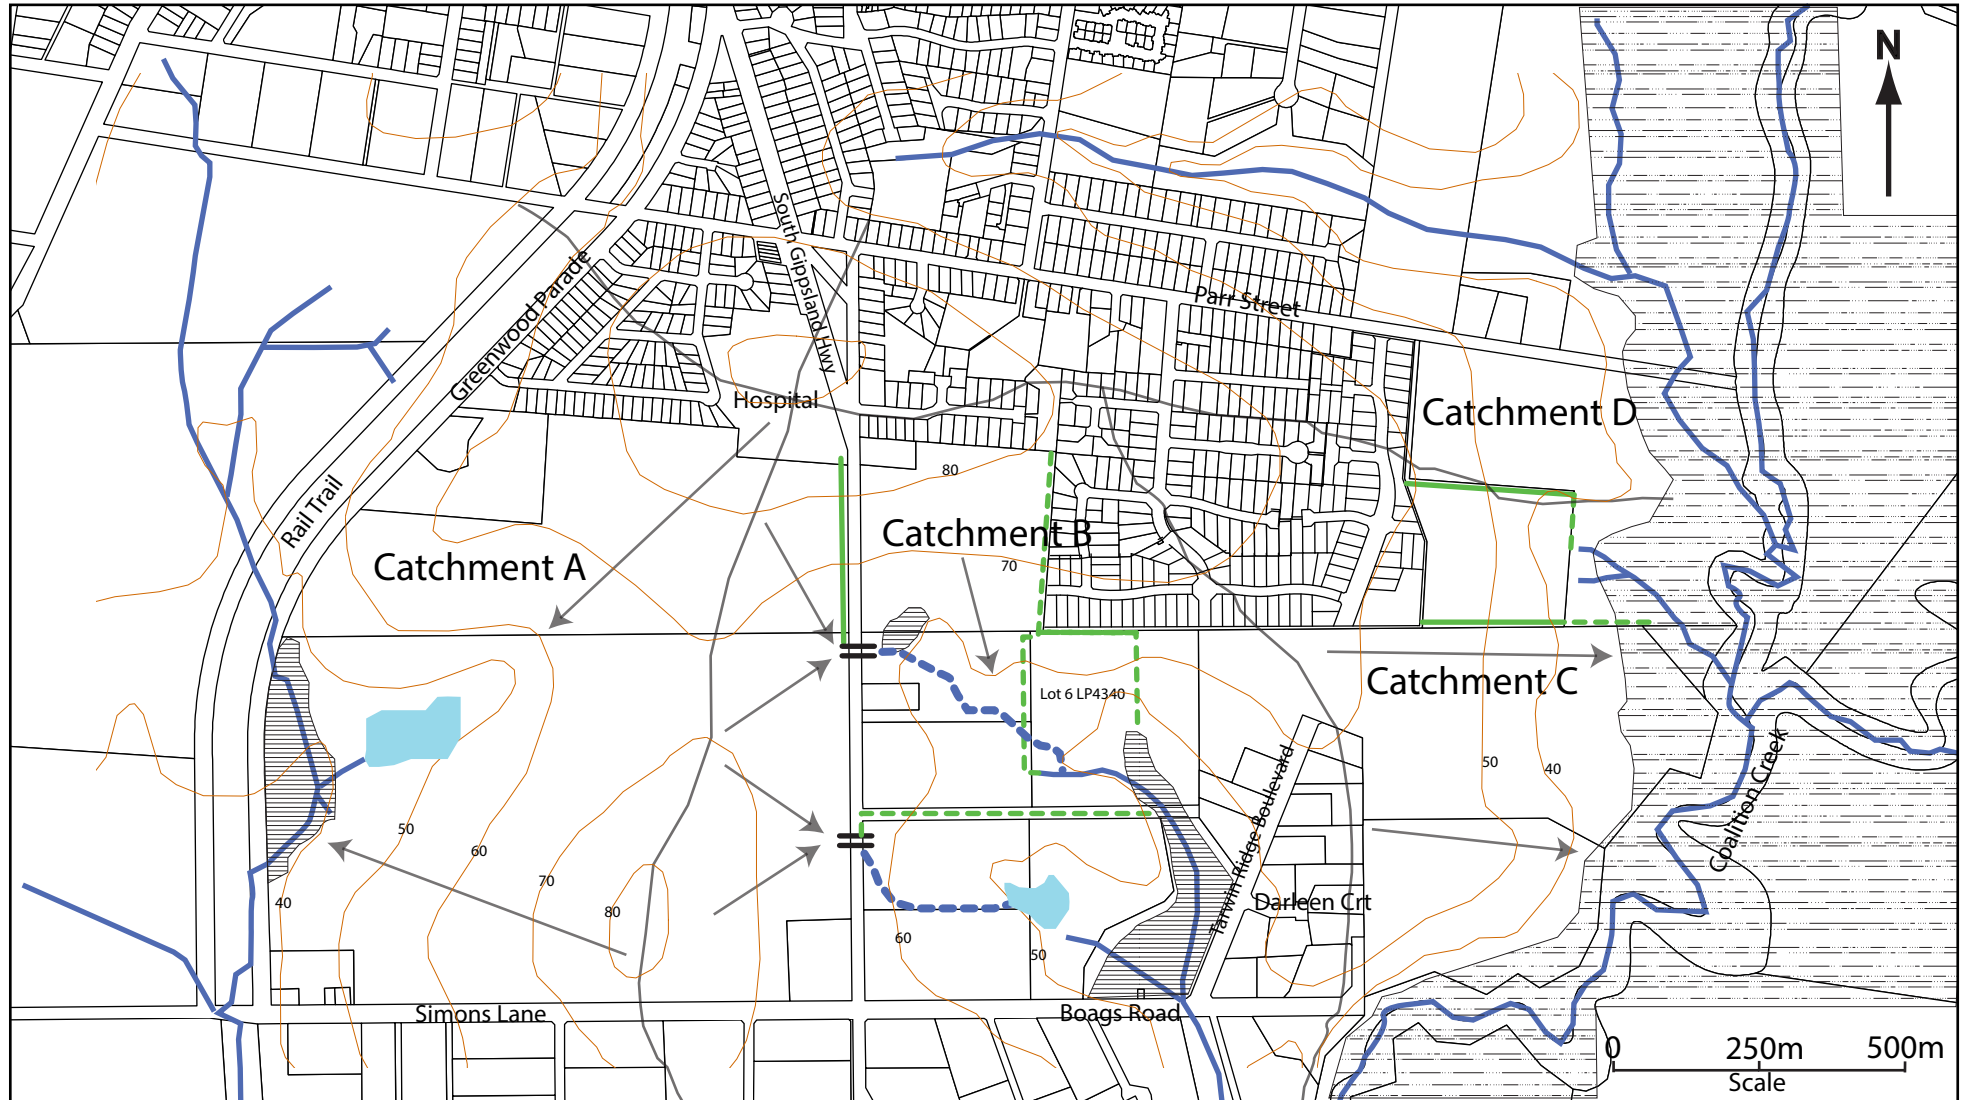

- | | | | | | | | |
|--|---------------------------------------|--|--------------------------------|--|---|--|-------------------------------------|
| | Declared waterway. | | Wetland / waterlogged. | | Future Drainage Easement / Reserves (indicative). | | Drainage culverts 300mm (existing). |
| | Undeclared overland stormwater flows. | | Waterway Inundation Potential. | | Catchment Boundaries (watersheds). | | Contours - 10m intervals. |
| | Dams. | | Drainage Easement (existing). | | Indicative stormwater flow directions. | | |