



PLAN FOR CREATION OF EASEMENT		
LOCATION OF LAND		NOTATIONS
PARISH:	KORUMBURRA	EASEMENT TO BE CREATED:
TOWNSHIP:	KORUMBURRA	THE LAND SHOWN AS E-1 IS TO BE SET ASIDE AS A DRAINAGE EASEMENT IN FAVOUR OF SOUTH GIPPSLAND SHIRE COUNCIL
SECTION:	E	SERVIENT TITLE:
CROWN ALLOTMENT:	16 (PART)	CERTIFICATE OF TITLE VOLUME 9935 FOLIO 127
CROWN PORTION:	—	BEING LOT 4 ON LP218568T
LAST PLAN REFERENCE:	LP218568T (LOT 4)	DEPTH LIMITATION
TITLE REFERENCE:	VOL. 9935 FOL. 127	15.24 METRES BELOW THE SURFACE
		ADDRESS
		2 NORTH RAILWAY CRESCENT
		KORUMBURRA 3950

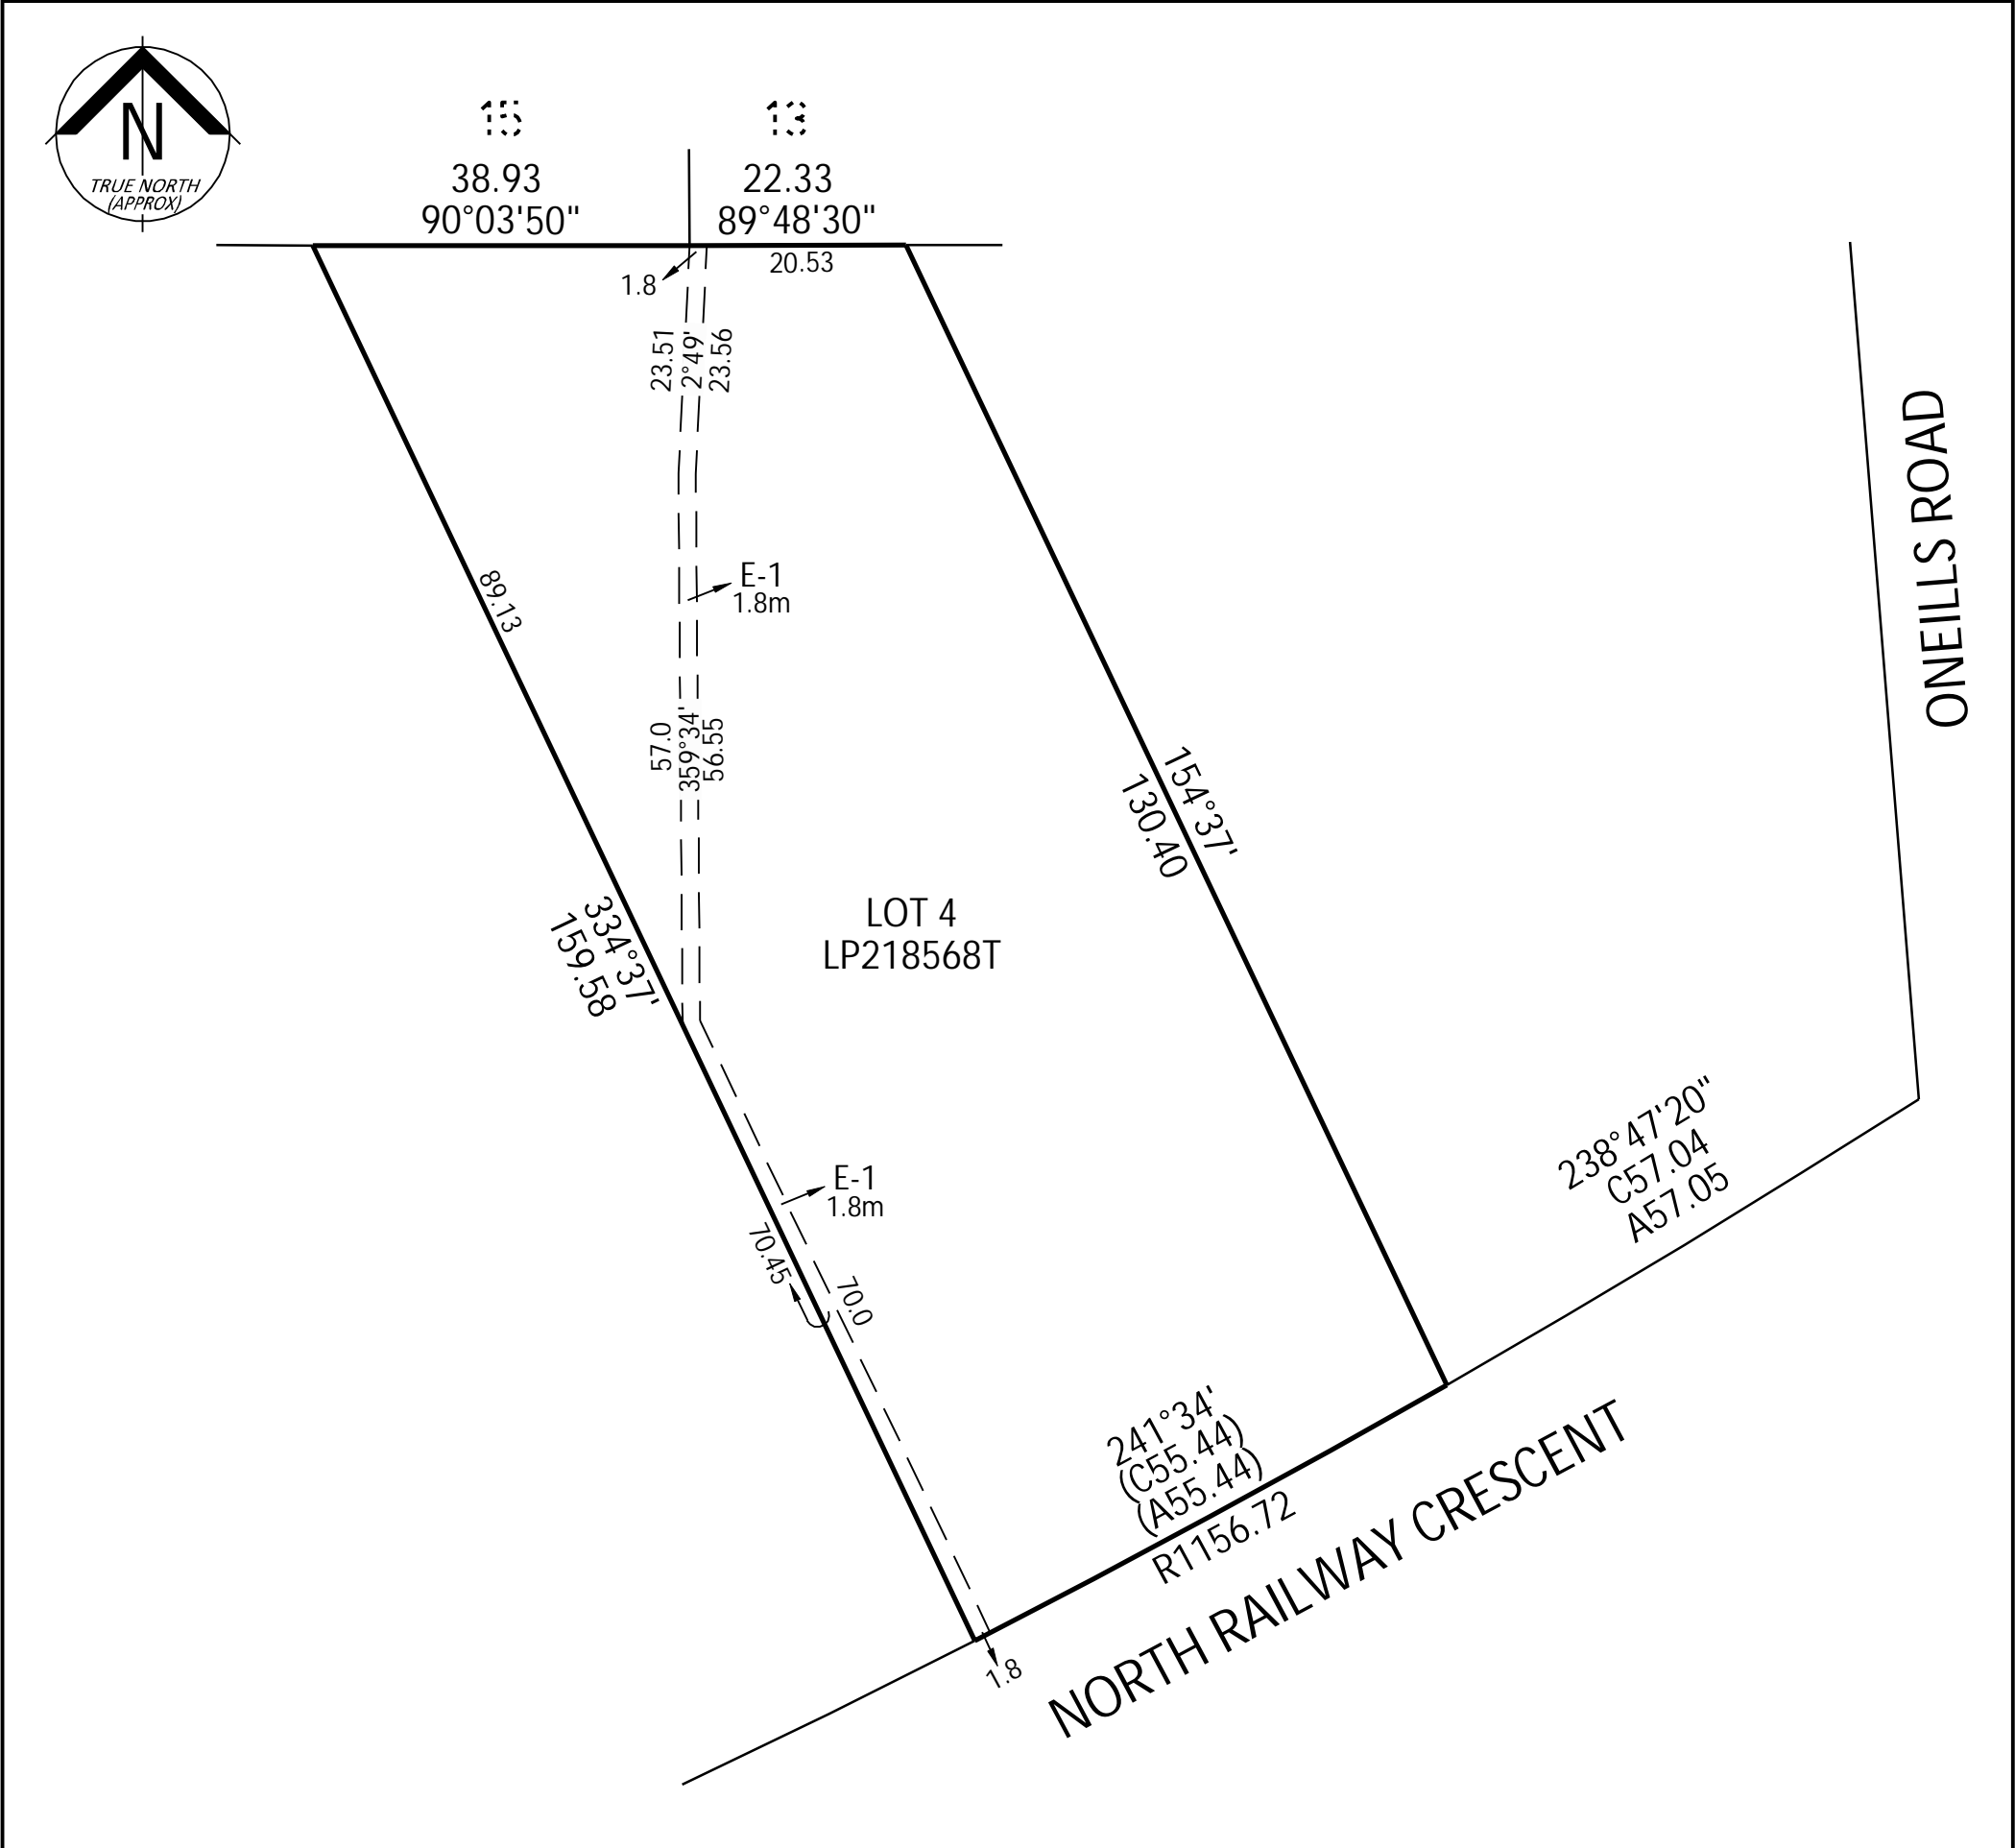

ORIGINAL SHEET SIZE: A3		CERTIFICATION BY SURVEYOR	SHEET 1 OF 1
SCALE 1:750	7.5 0 7.5 15 22.5 30 LENGTHS ARE IN METRES		
SURVEYORS FILE REF: 2402934			
 <b>Beveridge Williams</b> Development and Infrastructure Consultants Leongatha ph : 03 5662 2630 www.beveridgewilliams.com.au		LICENSED SURVEYOR: David Rupert Harris VERSION 1 DATE 18/11/2024	