



DRAWING REGISTER	
No-Rev.	Name
	COVER SHEET
201A	EXISTING SITE PLAN
202A	OVERALL SITE PLAN
203A	FLOOR PLAN




MASTER PLANNING

EXISTING SITE PLAN

SCALE 1:250@A1
SCALE 1:500@A3

N:\Projects\2016075 Mirboo North and Korumburra Pools\Mirboo North\CAD\05
ArchiCAD\Mirboo North Pool 20.pln

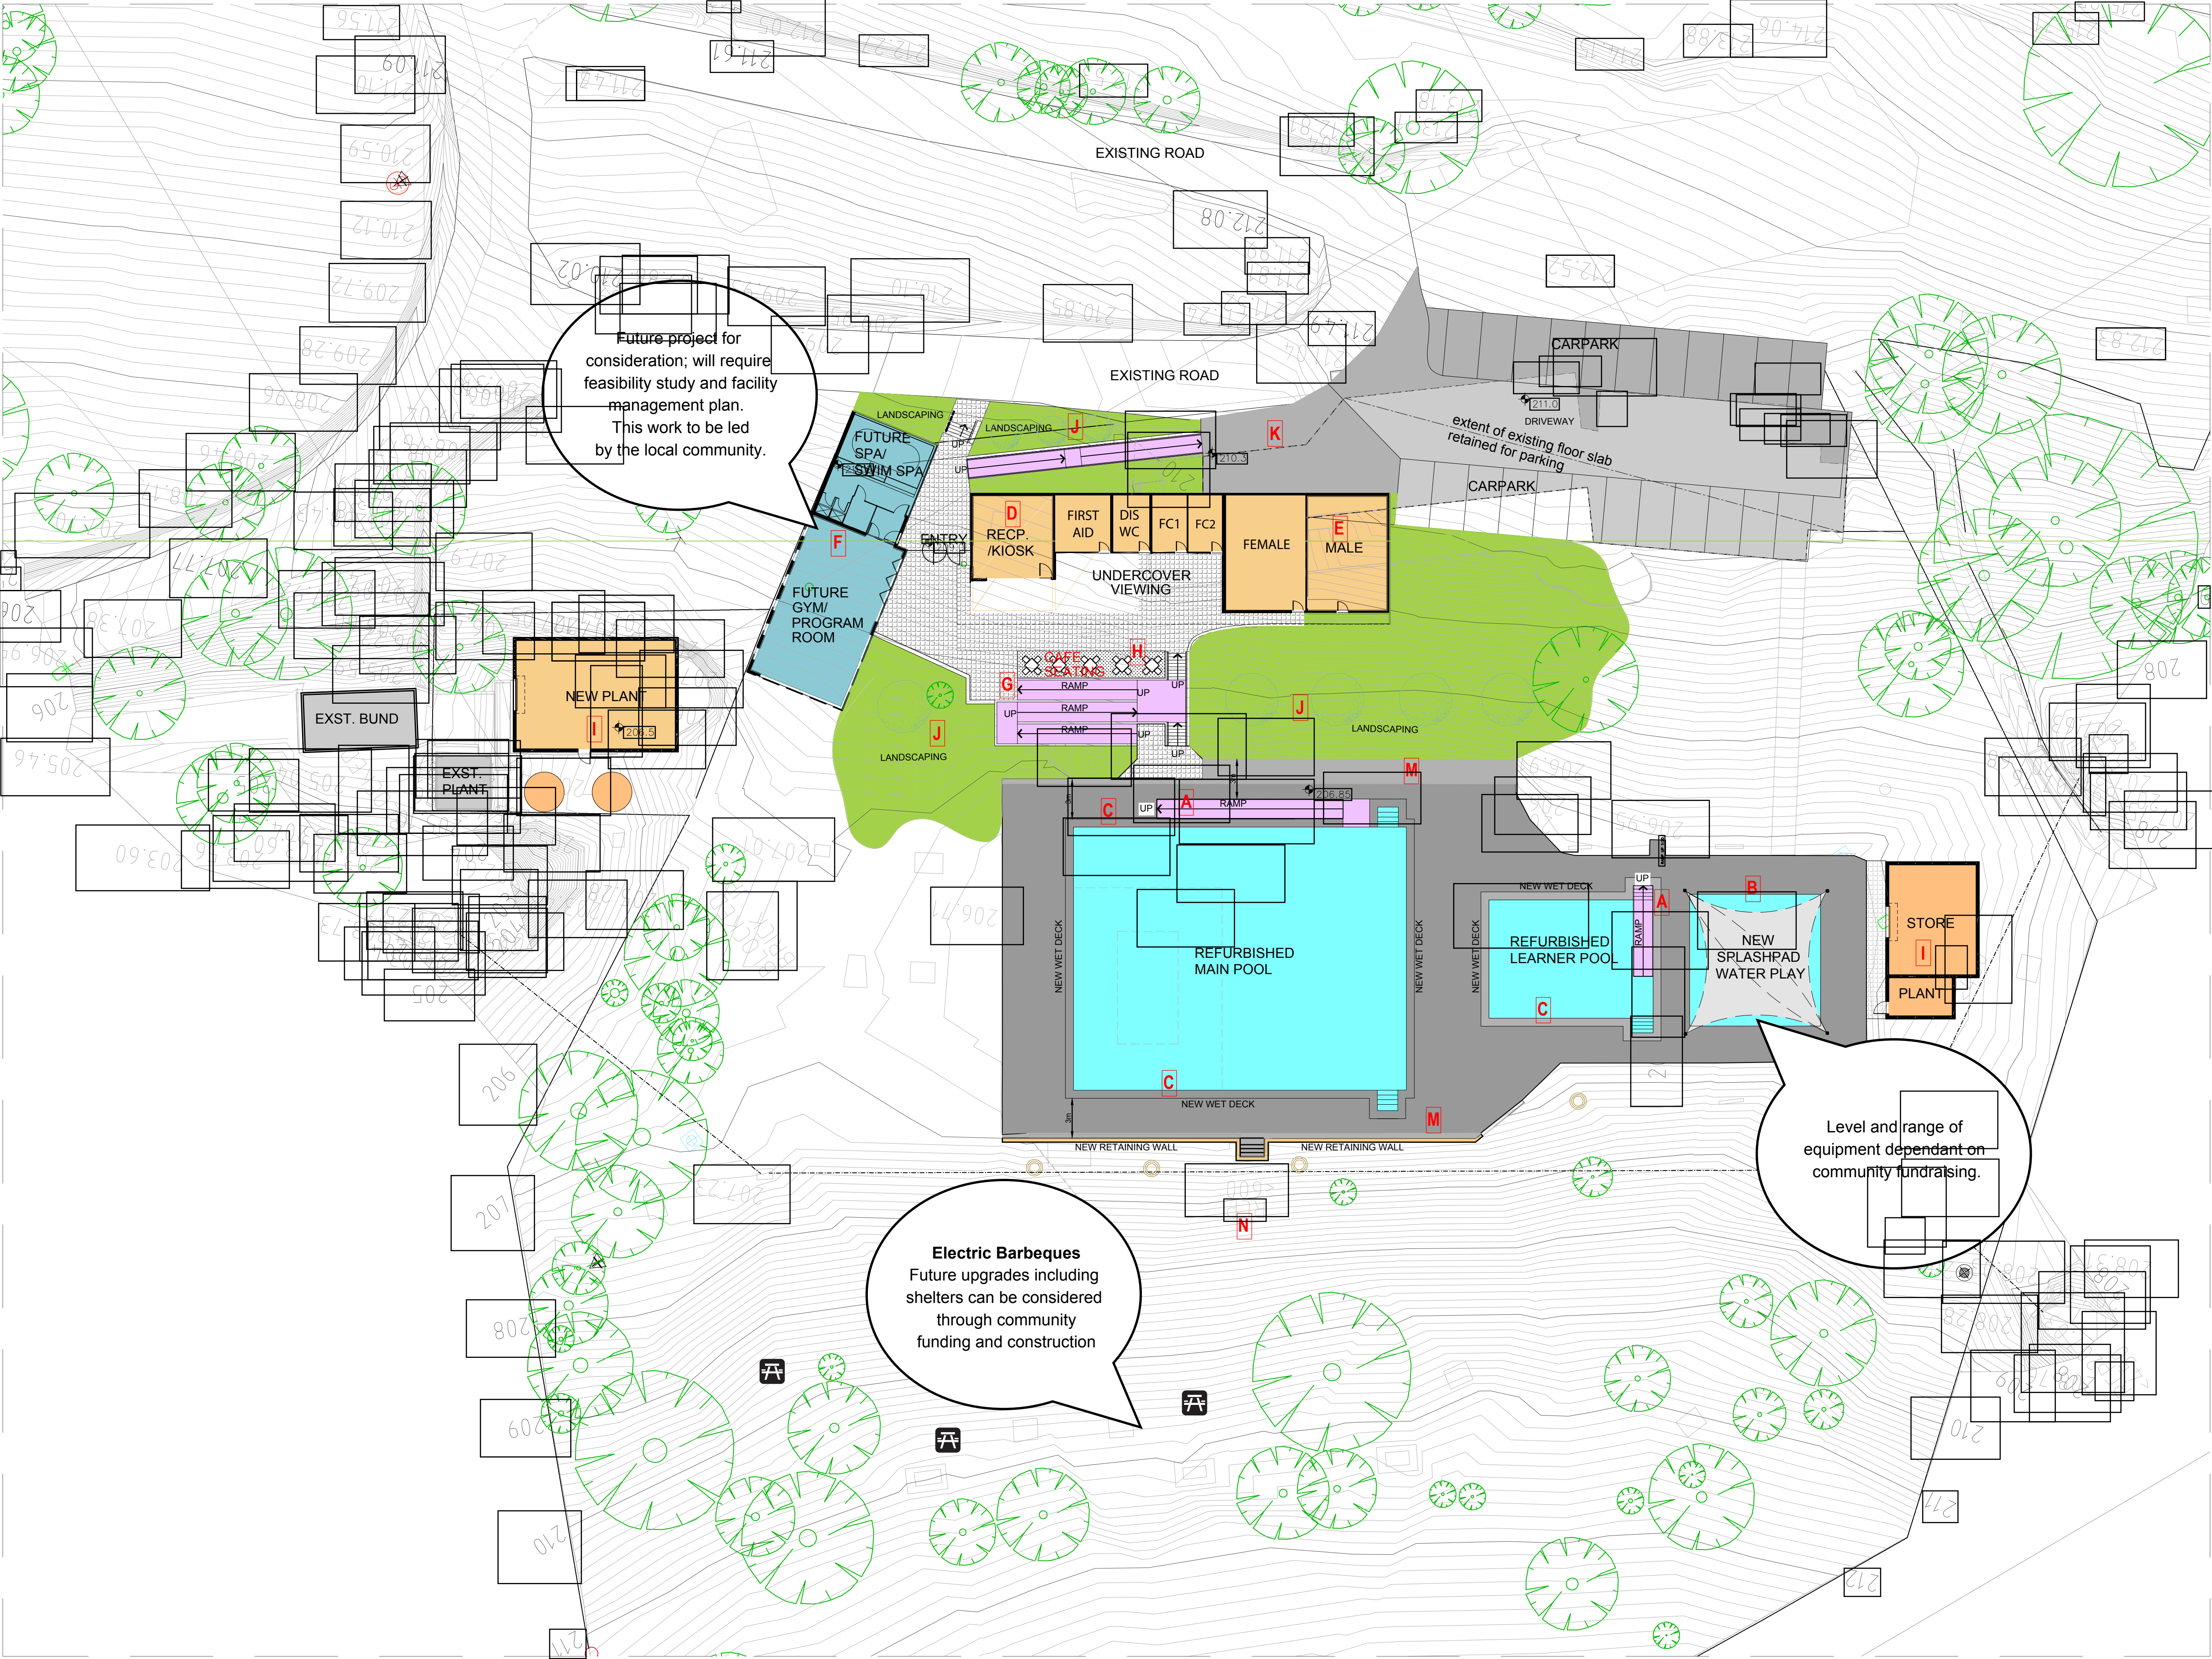

Mirboo North Outdoor Pool
Re-development

Master Planning
Overall Site Plan

07/02/2017
SCALE:1_250@A1
SCALE:1_500@A3

2016075SK02B

