
Agenda - 26 July 2017 Attachment 4.5.1 ROAD

82

LOT A (PART)

GOVERNMENT

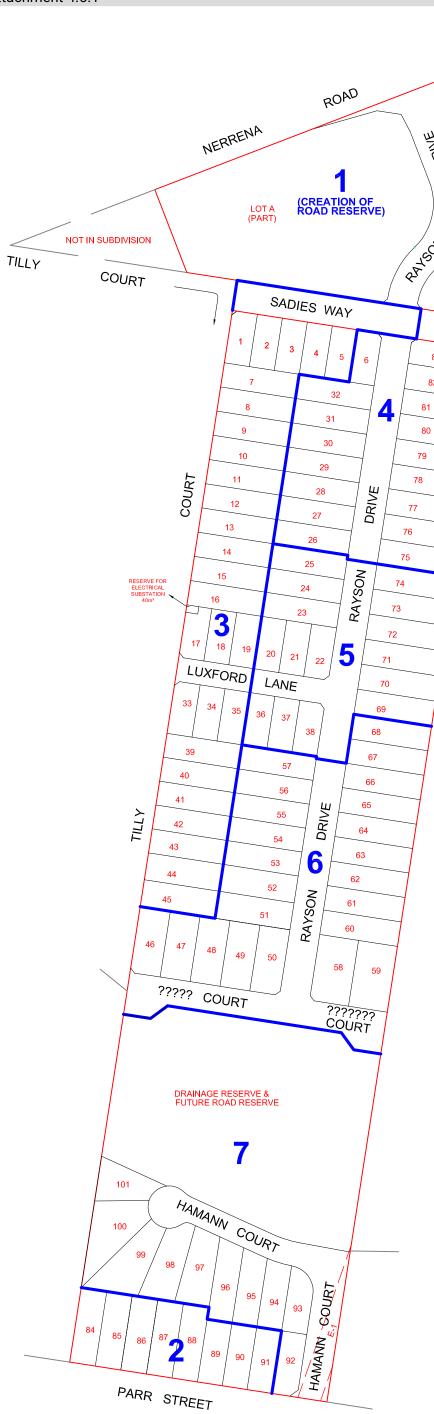


Notes

E-1 denotes existing SEC Easement.

ROAD

All dimensions and lot areas are approximate only and are subject to

The two Roads in Stage 6 that Lots 46 to 50 & Lots 58 & 59 front are to be named at a later date.

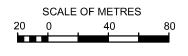

Proposed Road Name Plan

Mitchells Rise Estate - Nerrena Road, Leongatha

Hawke Ordinary Meeting of Council No. 414 - 26 July 2017



Drawing Ref. 1100049_PRNP Version No. 02 Date 20/07/2016

Scale (A1) N/A (A3) 1:2500

C:\USERS\MORRISL\DESKTOP\1100049 - ROAD NAME PLAN - V02 (200716).DWC